




3
A-1
REAR ELEVATION
1/4" = 1'-0"



4
A-1
LEFT SIDE ELEVATION
1/4" = 1'-0"

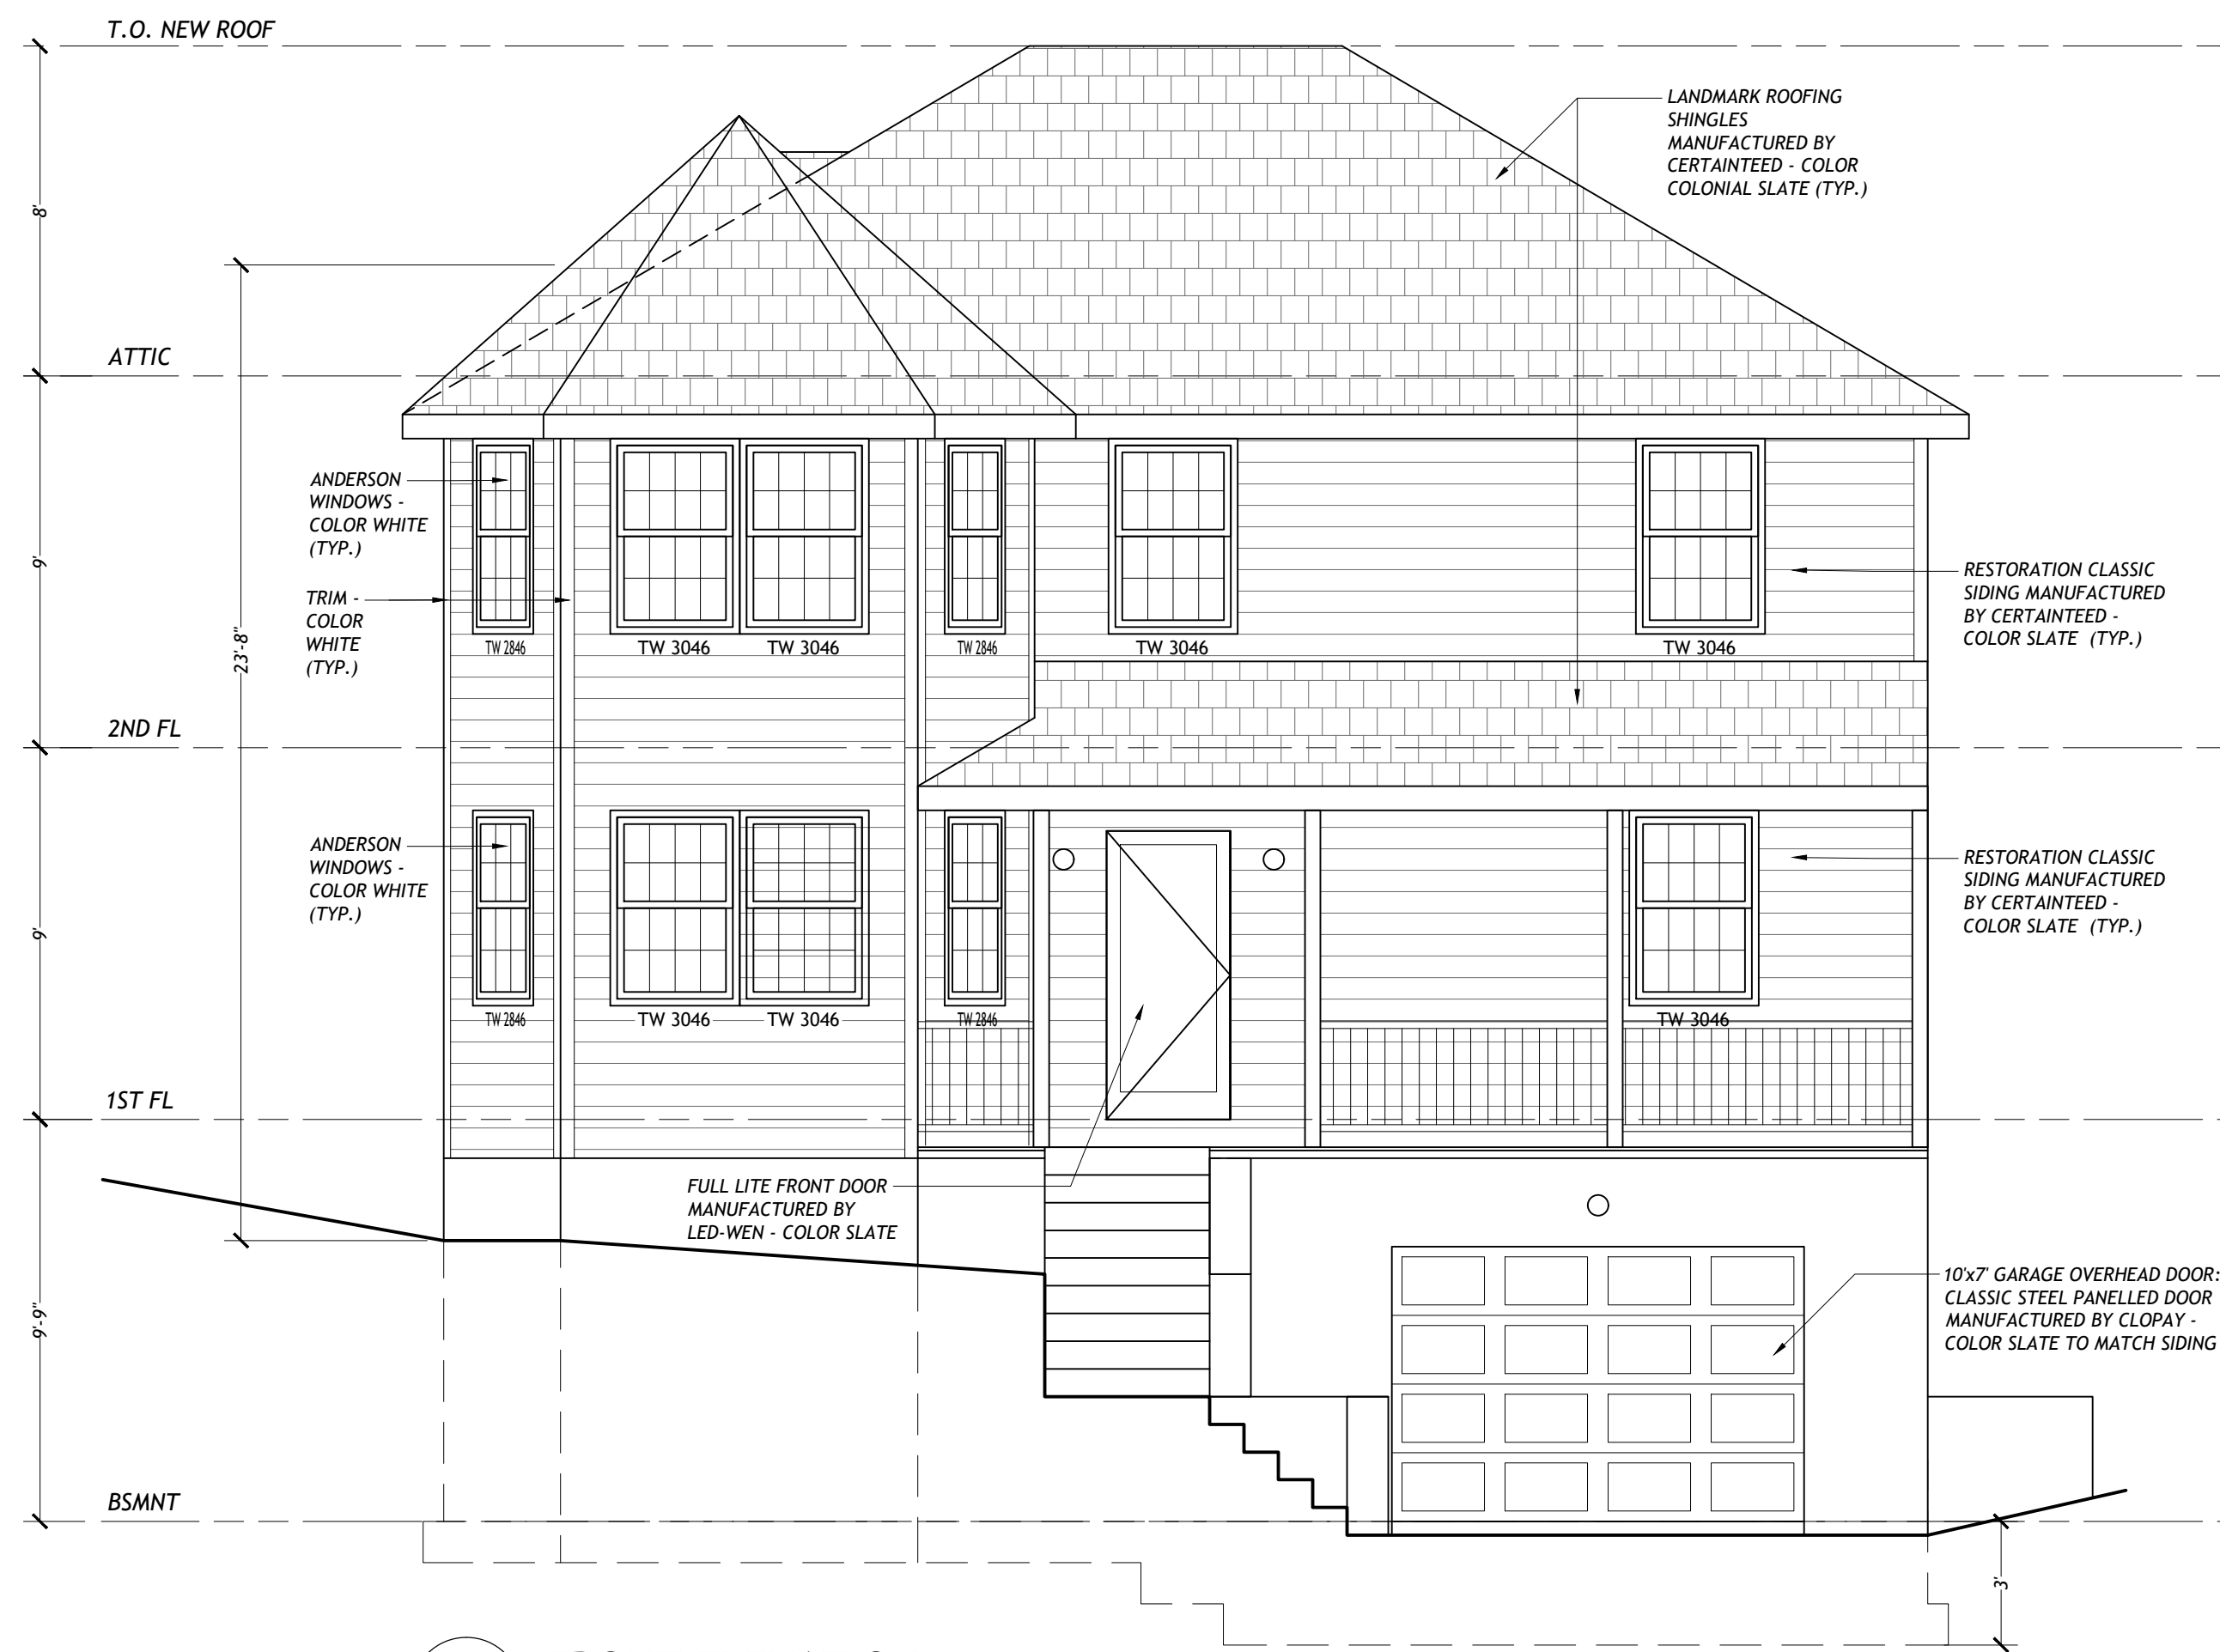

1
A-1
FRONT ELEVATION
1/4" = 1'-0"



2
A-1
RIGHT SIDE ELEVATION
1/4" = 1'-0"

PROPOSED ELEVATIONS NOTES:

1. NEW ANDERSON WINDOW - COLOR WHITE
2. NEW TRIM - COLOR WHITE
3. NEW LEADERS & GUTTERS - COLOR WHITE

DO NOT SCALE PRINTS

PROPOSED DESIGN
NEW HOUSE -
PRELIMINARY ELEVATIONS

RODI BUILDER I LLC
124 FIFTH AVENUE
NYACK, NEW YORK

BART M. RODI - ENGINEER
RESIDENTIAL & COMMERCIAL
234 SOUTH GRANT AVE
CONGERS, NEW YORK 10920
(845) 288-6663

INVS LIC #070645
PLANS VALID ONLY IF SEALED

DATE: 11 FEB 2026
SCALE: AS NOTED
SHEET: A-1

REVISIONS:

REVISIONS: