




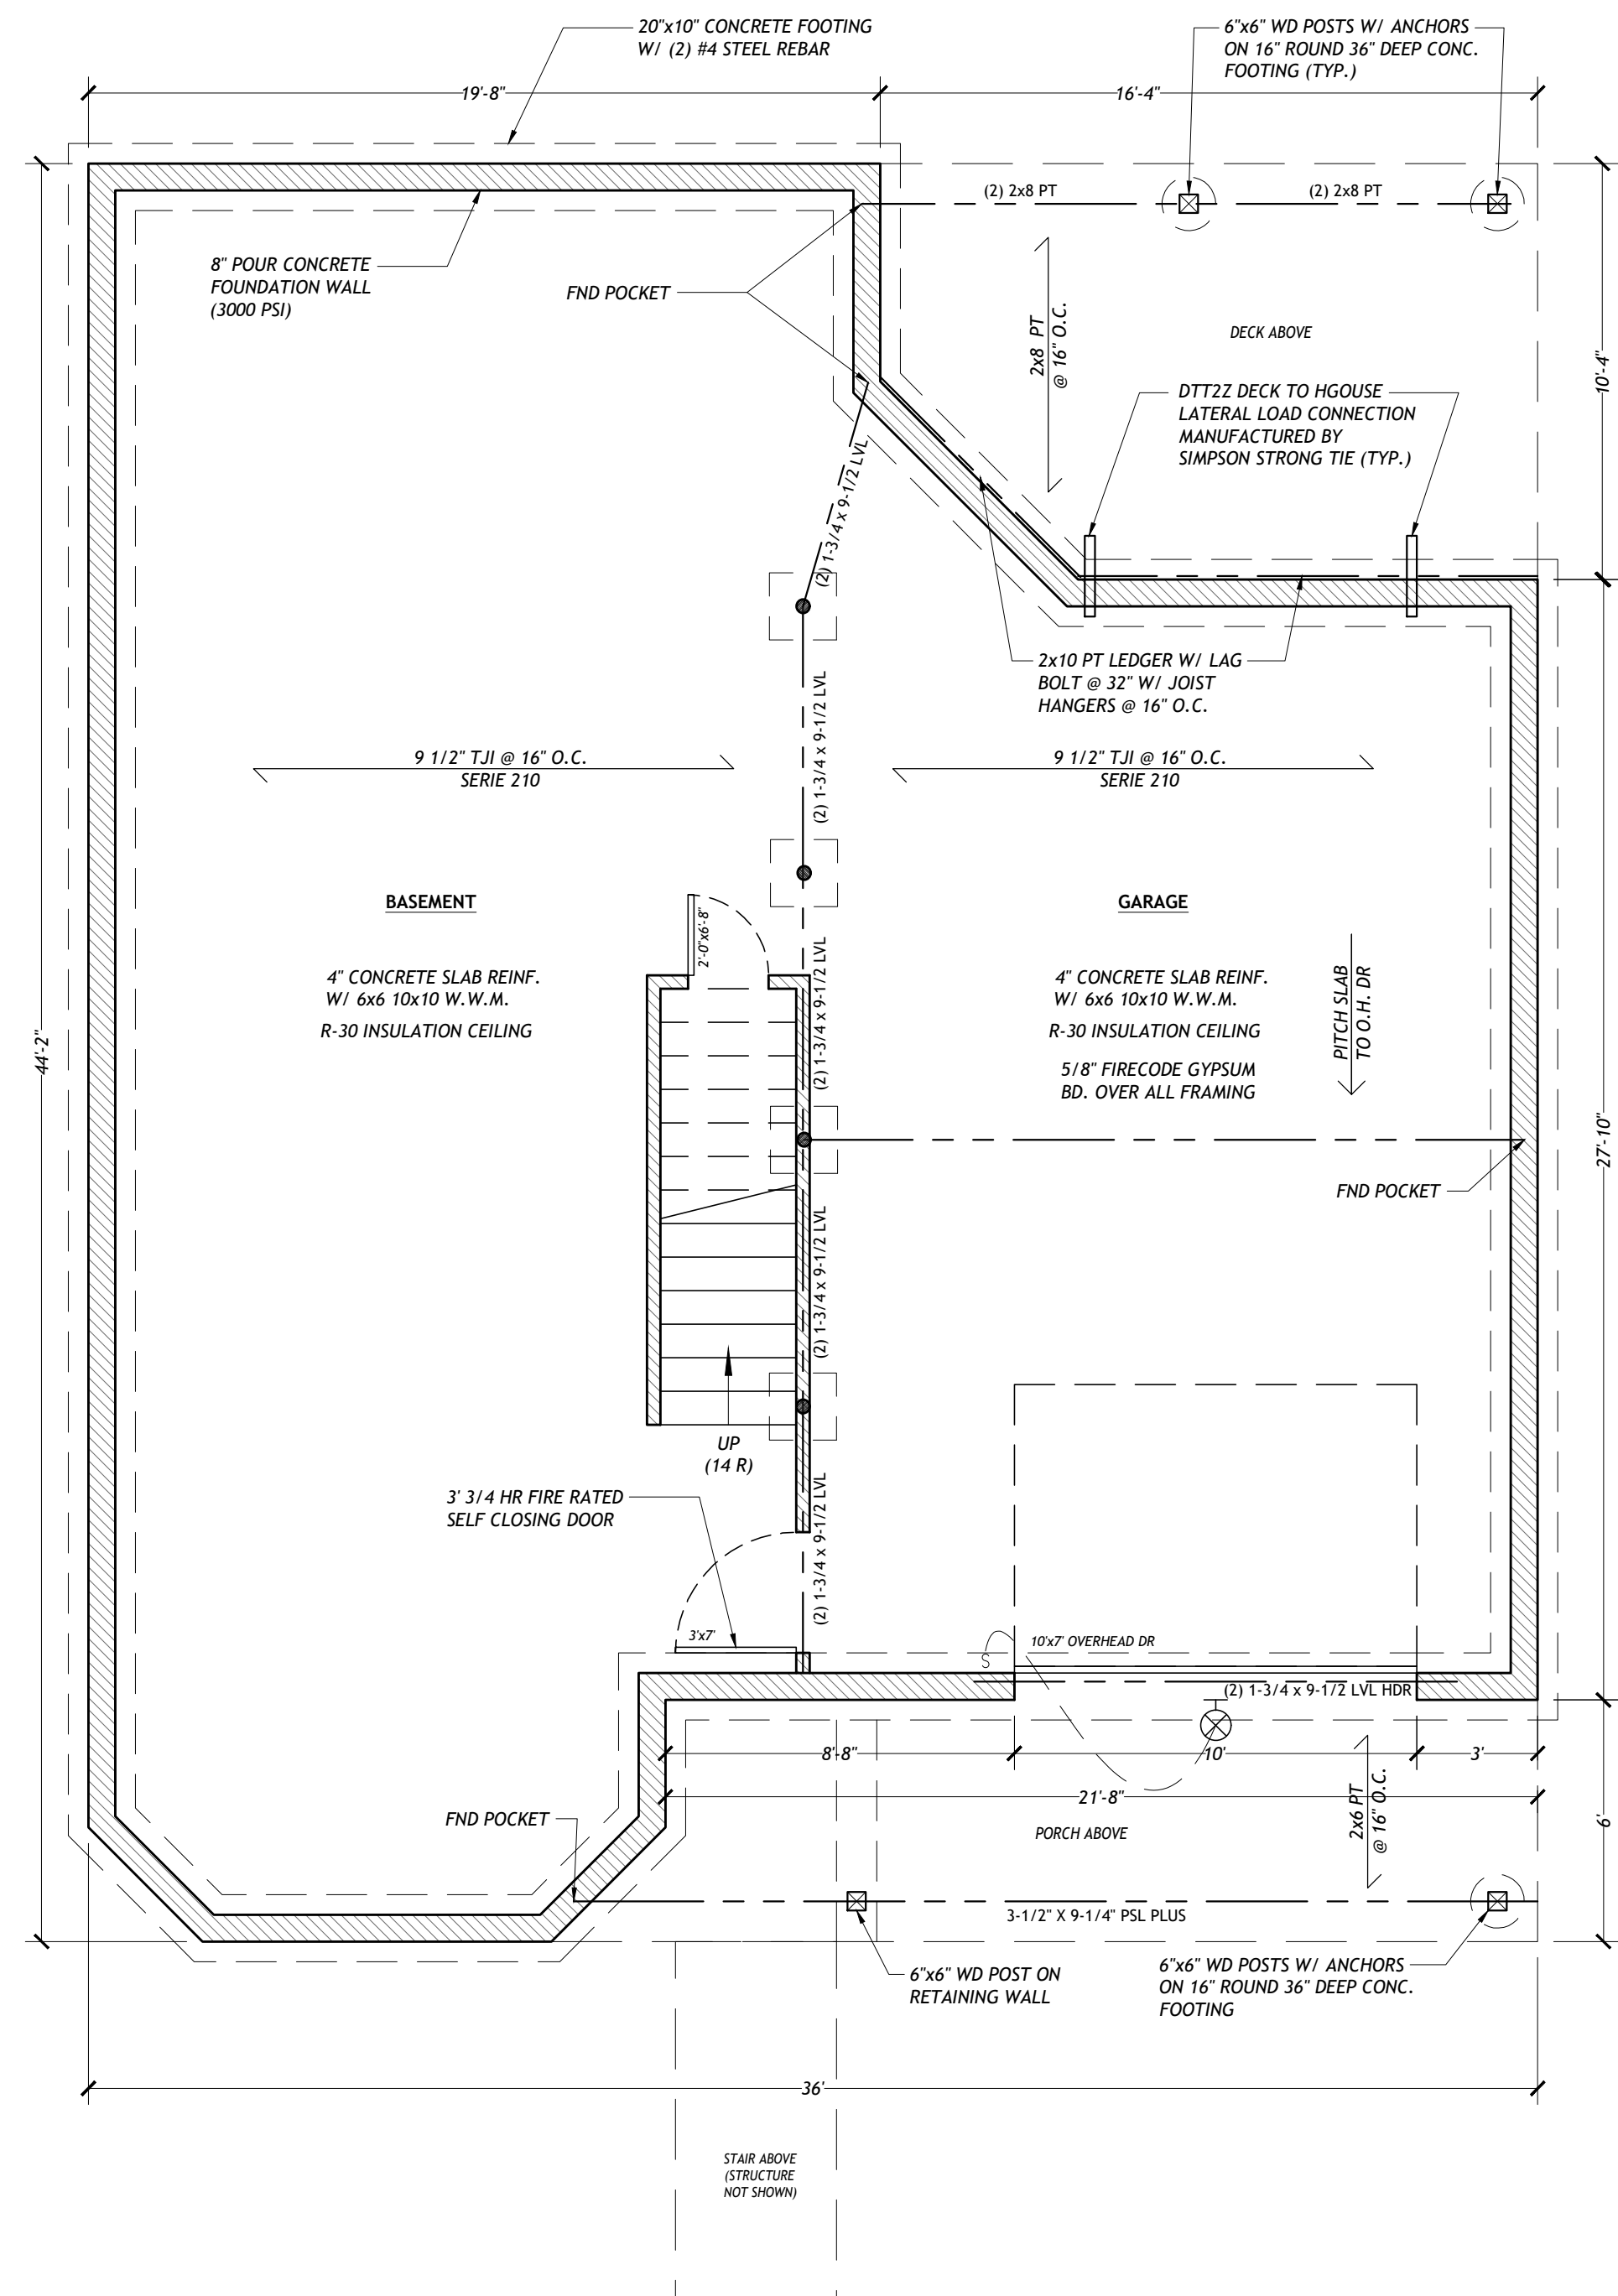

1
A-2
BASEMENT FLOOR PLAN
1/4" = 1'-0"

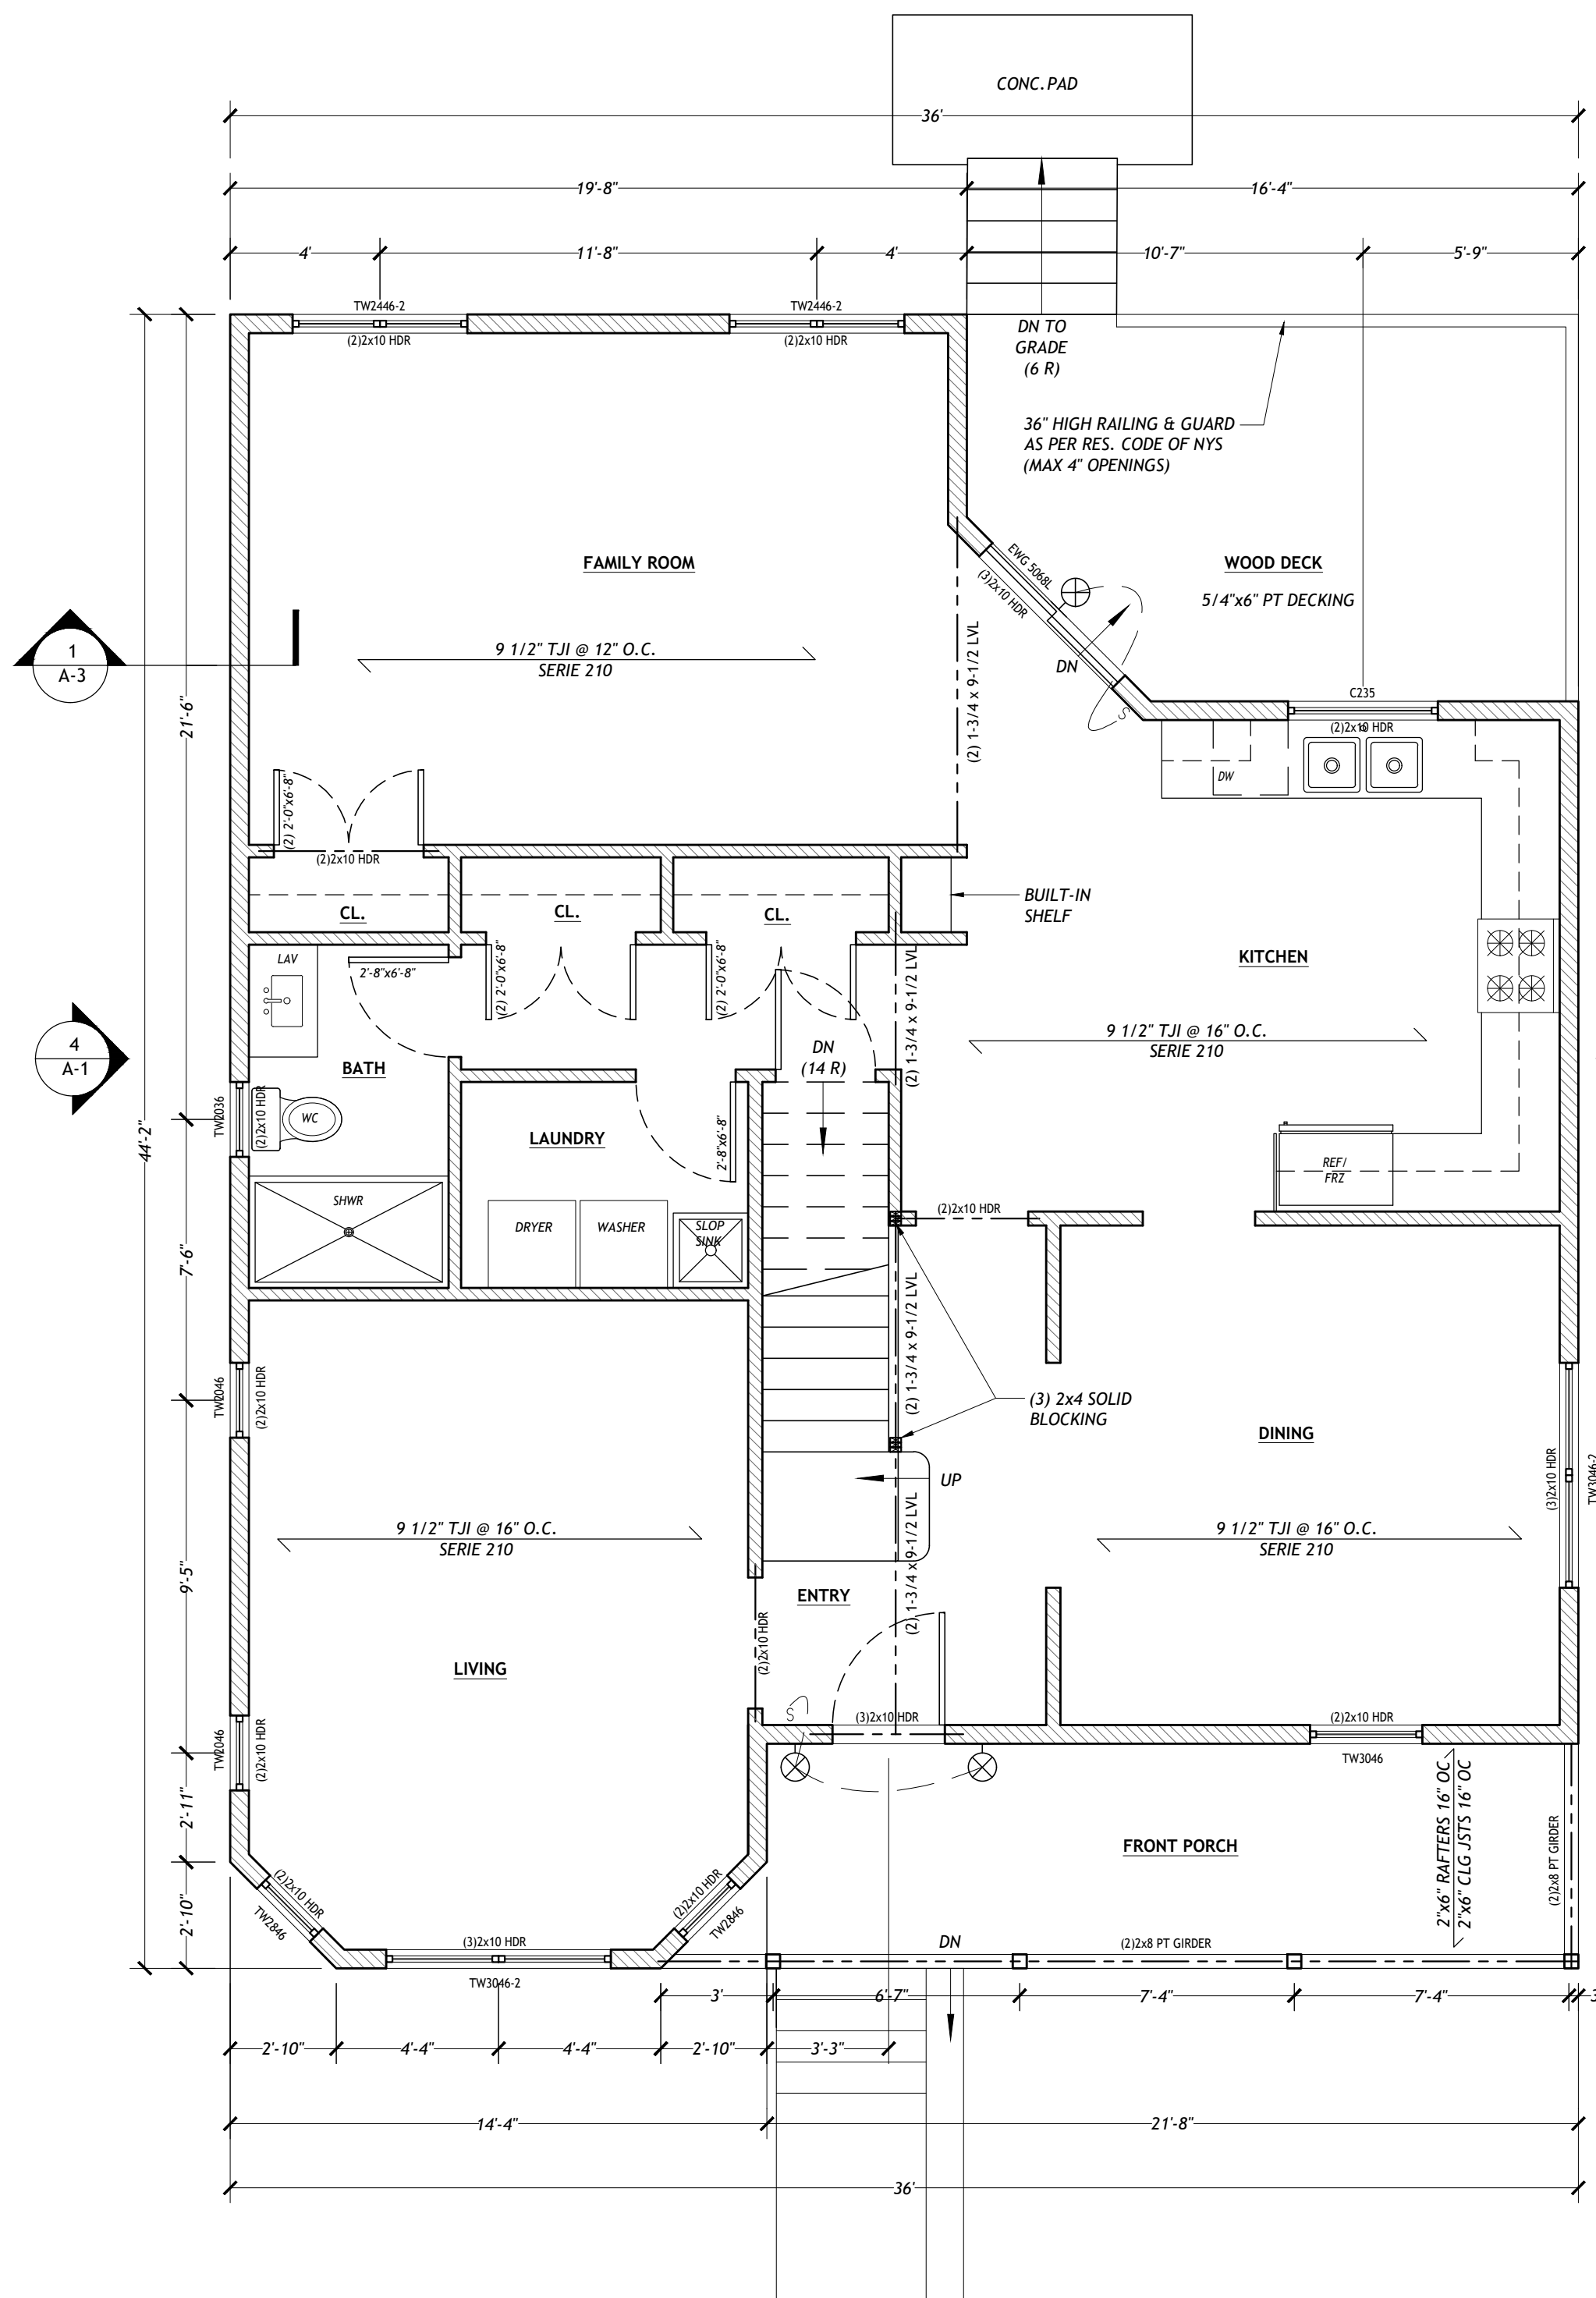

2
A-2
FIRST FLOOR PLAN
1/4" = 1'-0"
1ST FL AREA : 1,290 SF

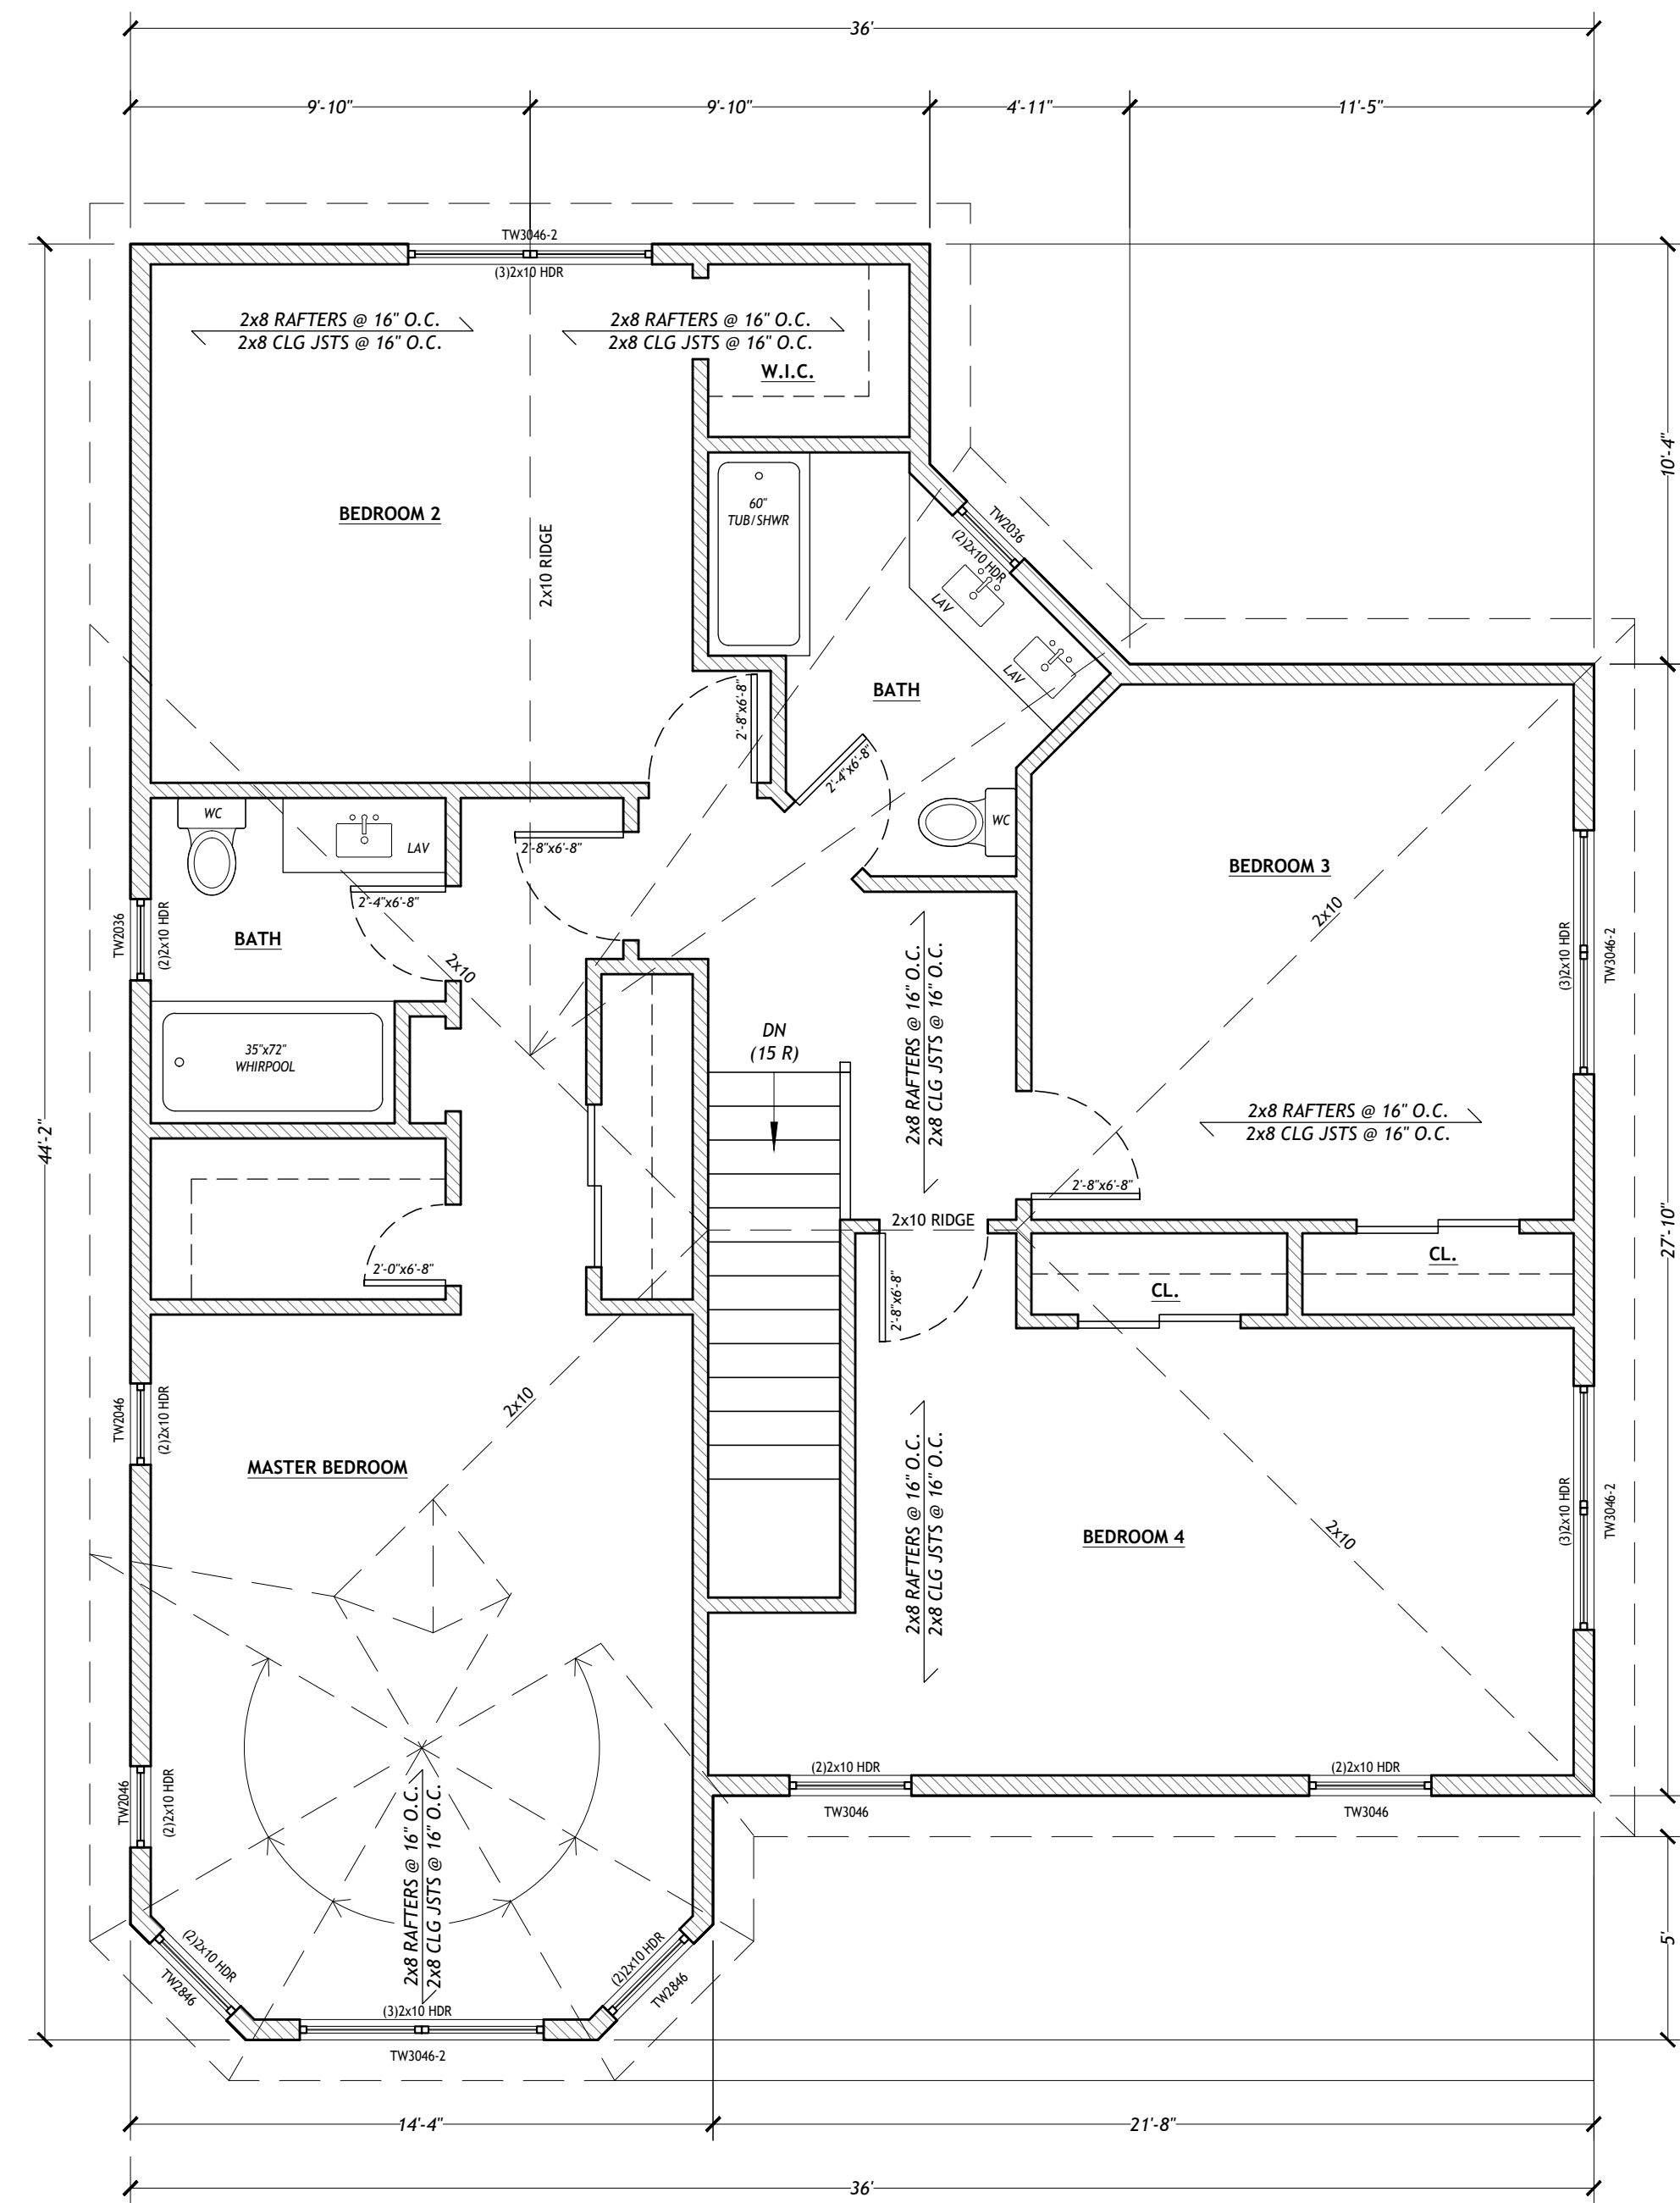

3
A-2
SECOND FLOOR PLAN
1/4" = 1'-0"
2ND FL AREA : 1,235 SF

REVISIONS:

REVISIONS:

DATE:	11 FEB 2026
SCALE:	AS NOTED
SHEET:	A-2

PROPOSED DESIGN
NEW HOUSE -
PRELIMINARY FLOOR PLANS

RODI BUILDER I LLC
124 FIFTH AVENUE
NYACK, NEW YORK

BART M. RODI - ENGINEER
RESIDENTIAL & COMMERCIAL
234 SOUTH GRANT AVE
CONGERS, NEW YORK 10920
(845) 288-6663

INVS LIC #070645
PLANS VALID ONLY IF SEALED