




DOOR AND WINDOWS SCHEDULE

SERIES 250- PELLA

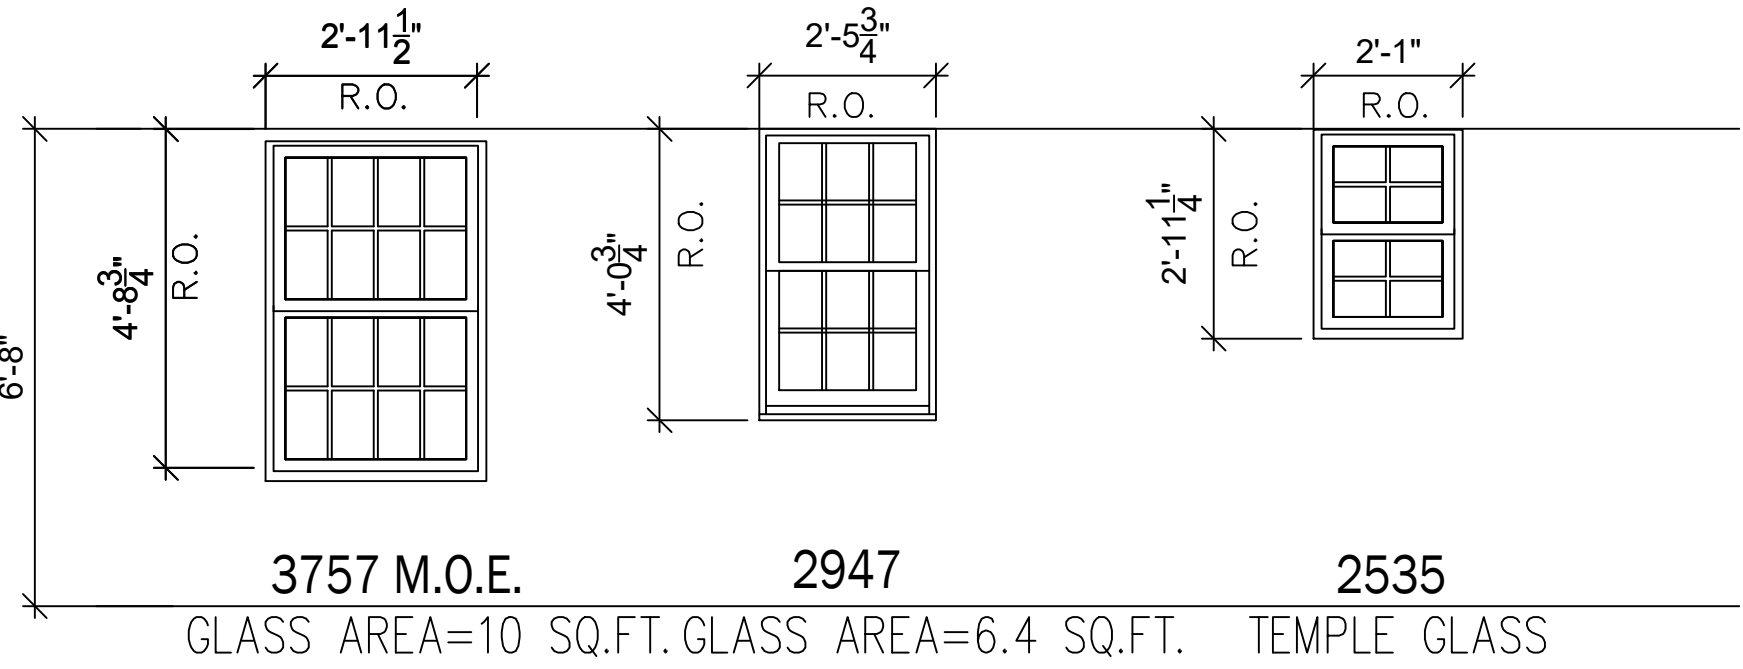

USE AT BEDROOM LOCATION
USE AT LIVING ROOM LOCATION
USE AT BATHROOM LOCATION

WINDOWS UNITS SPECIFICATIONS
U-FACTOR=0.27; IGST=56DF; SHGC=.26;
RHG=62; SC=0.29; VISIBLE LIGHT=40%

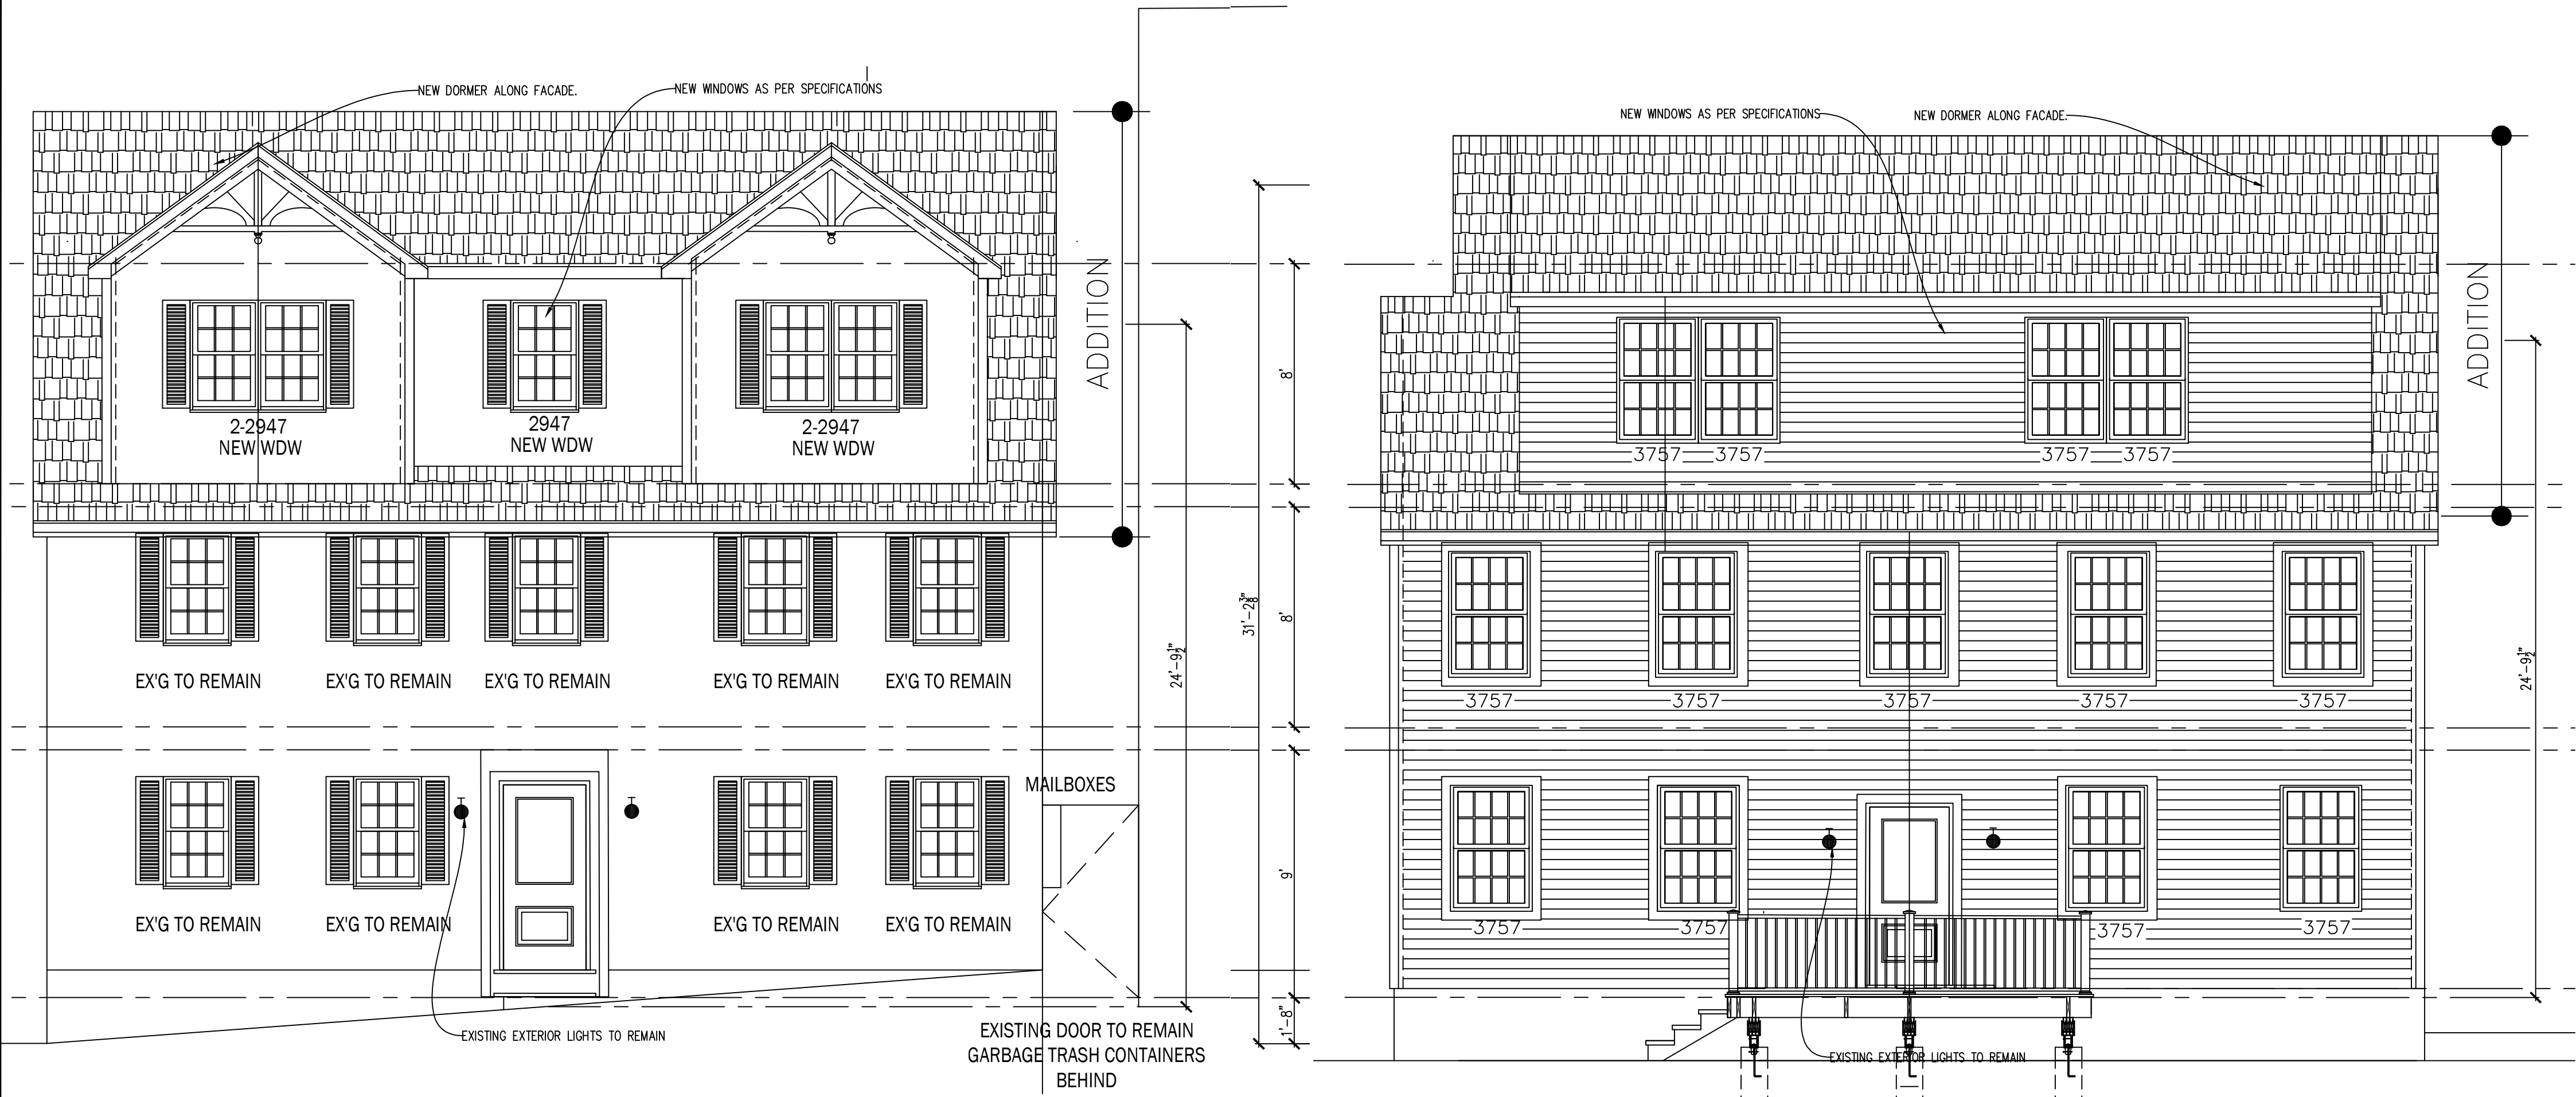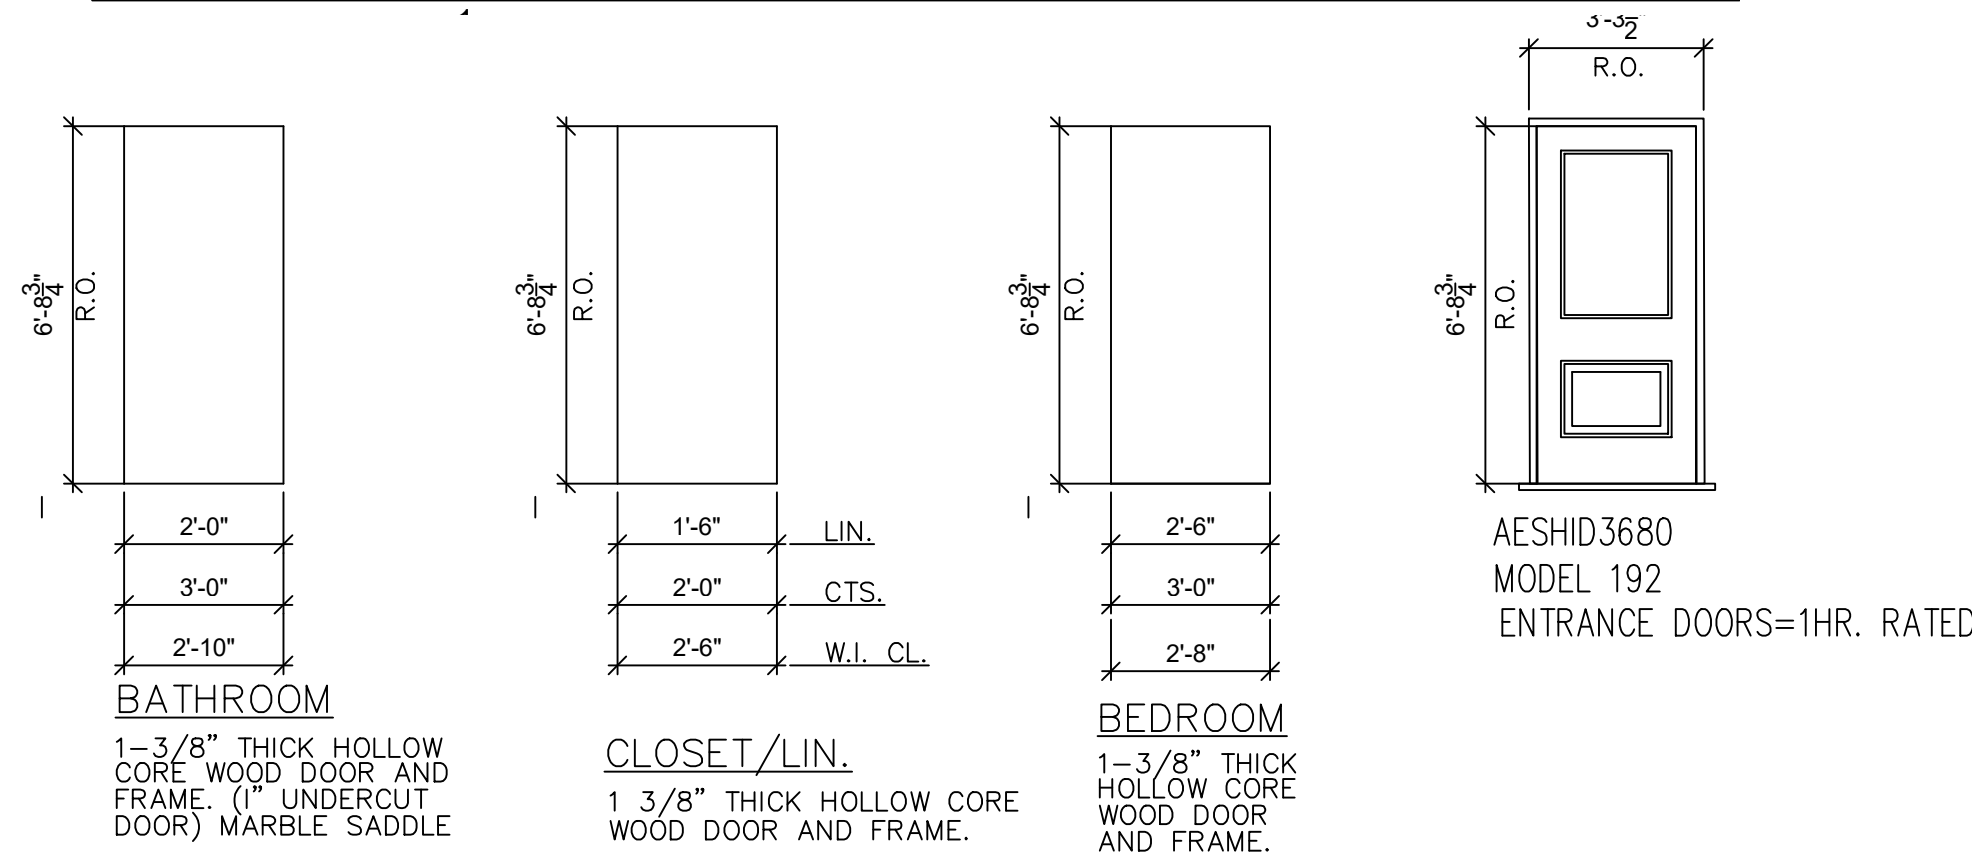


1 NEW FRONT ELEVATION

Scale: 1'-0"=1/4"


2 NEW REAR ELEVATION

Scale: 1'-0"=1/4"

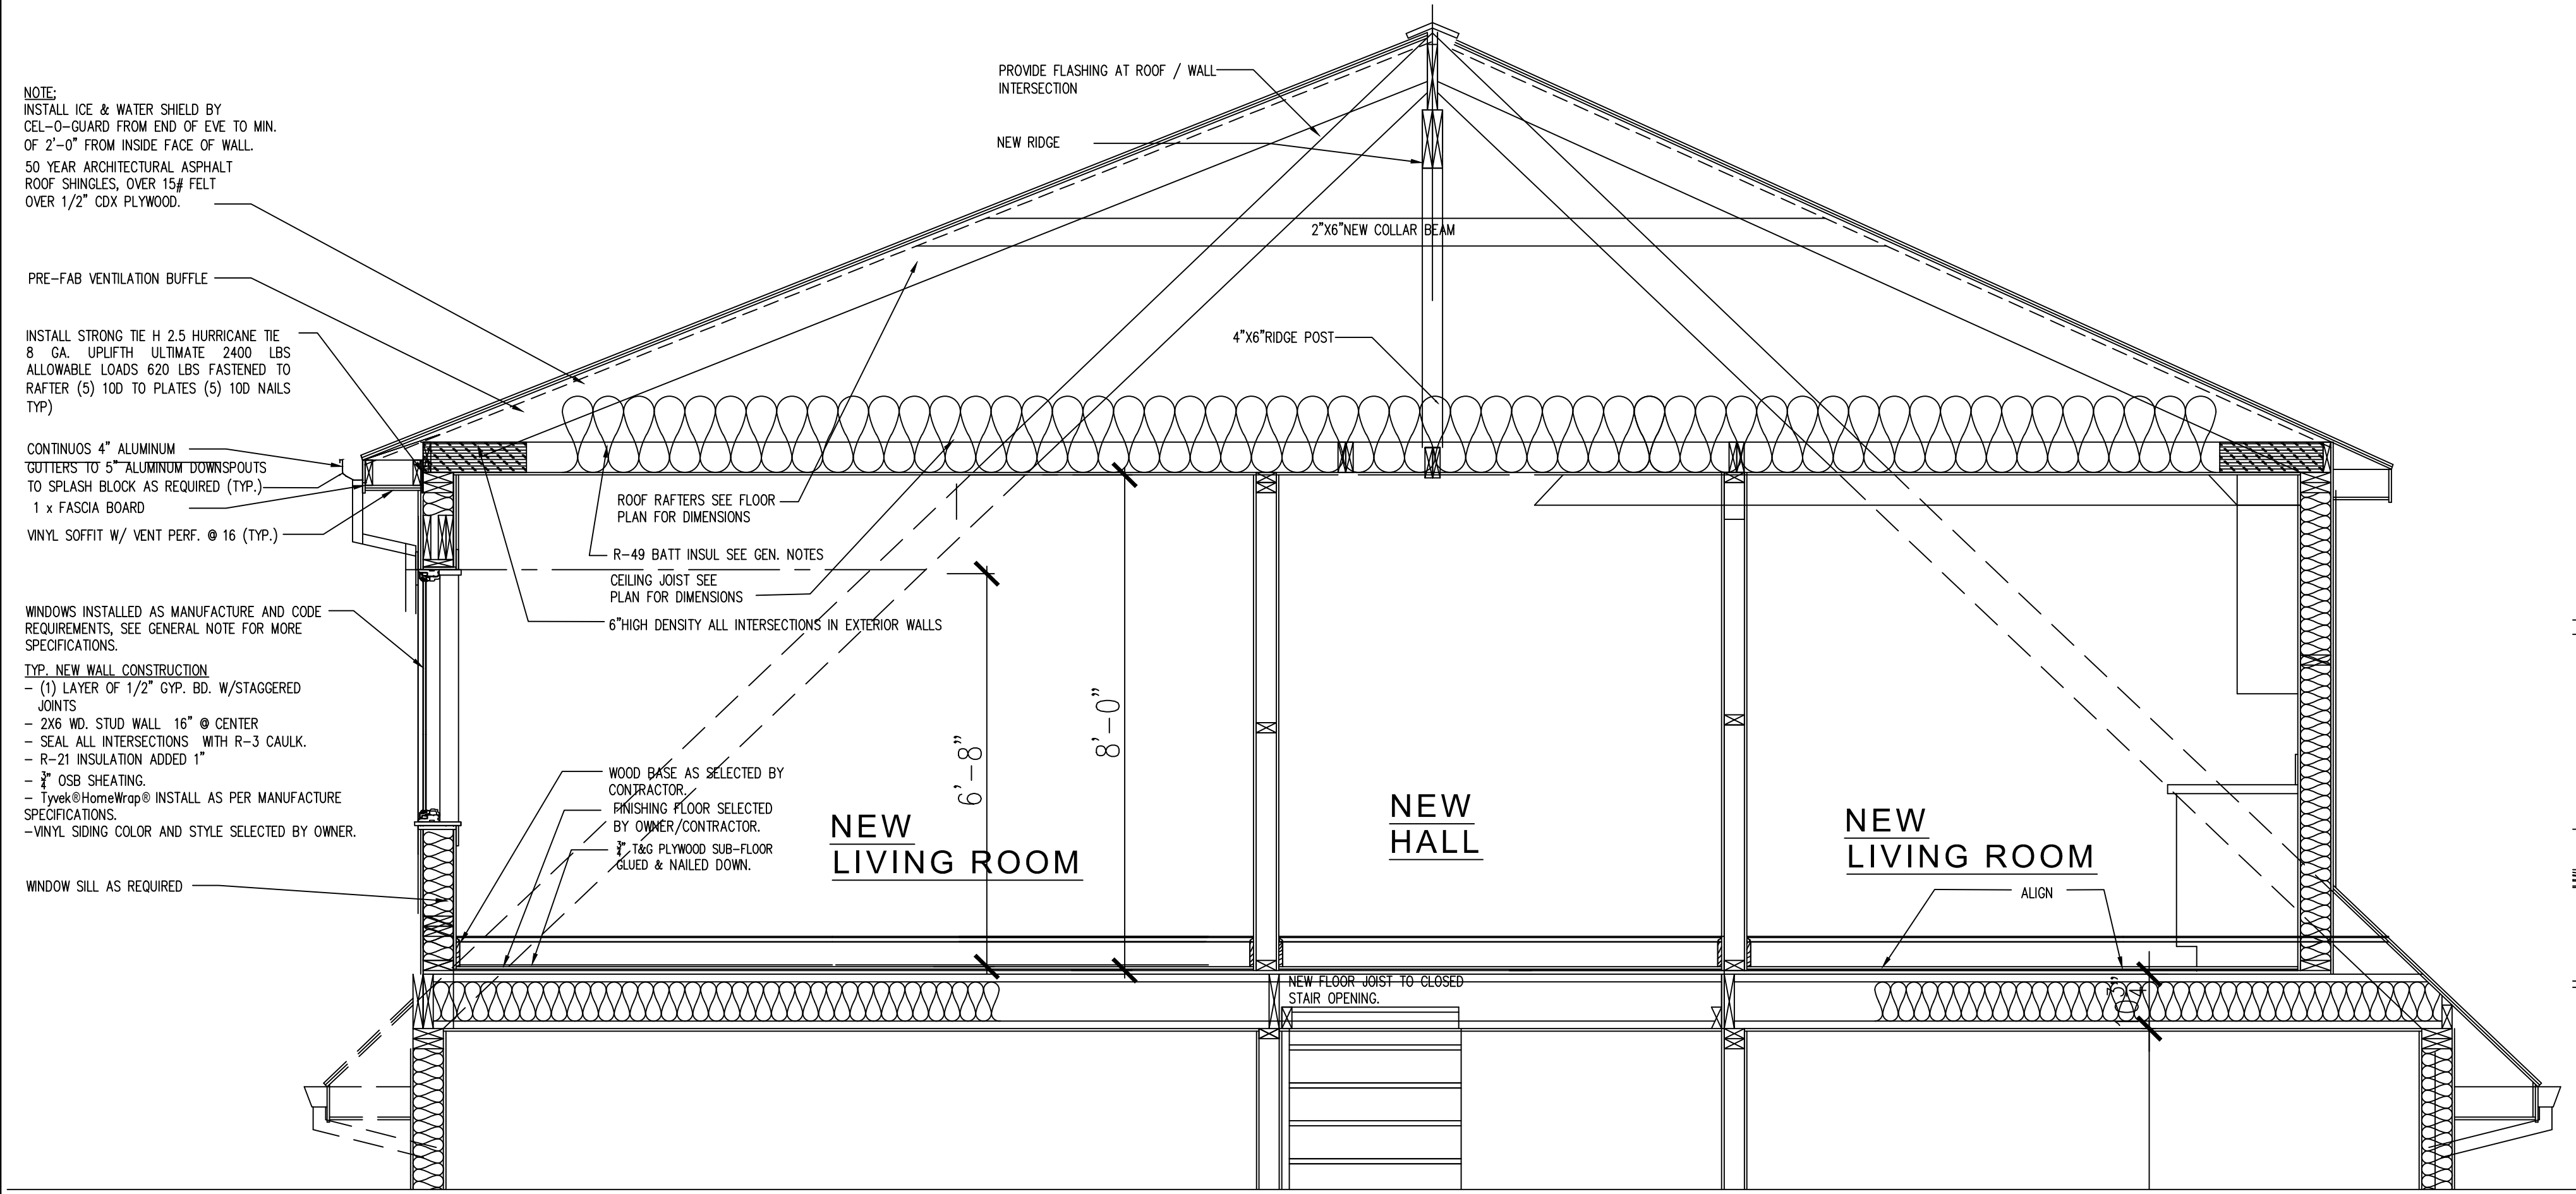


A CROSS SECTION AT 3RD FLOOR

Scale: 1'-0"=1/4"

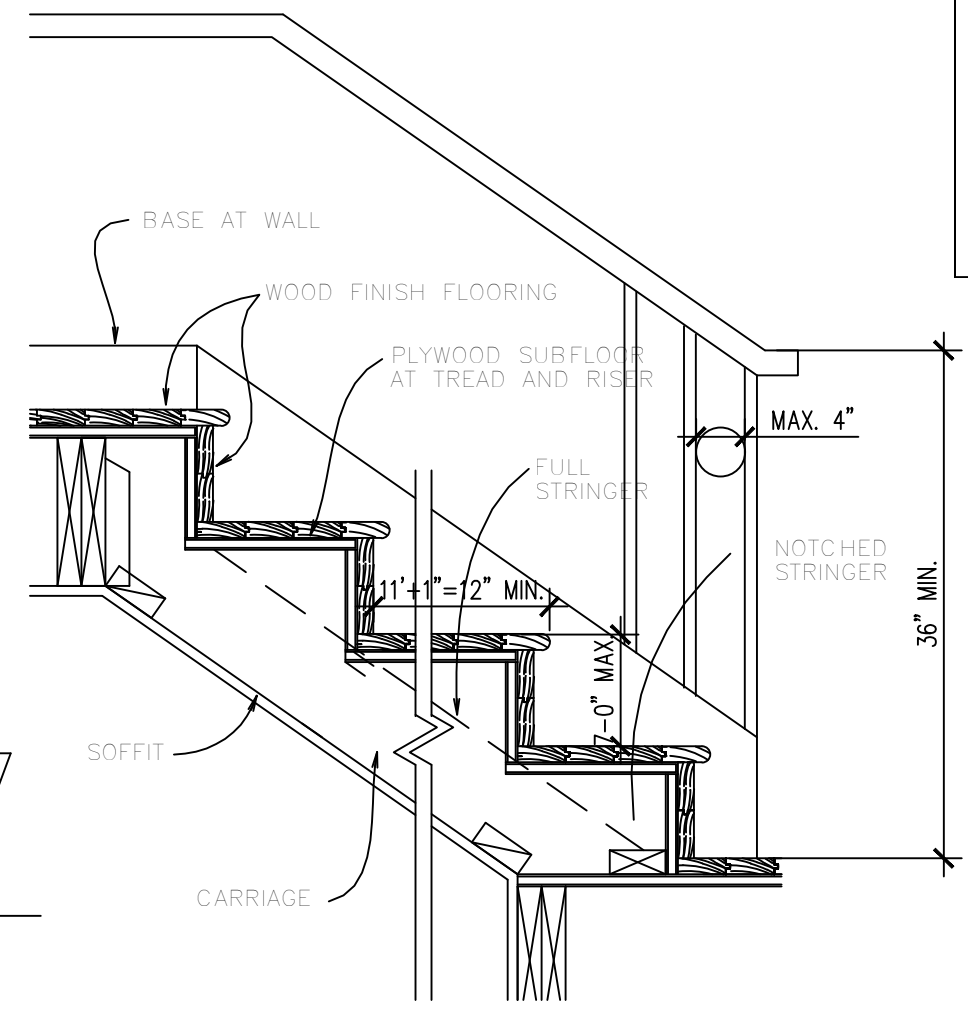

B STAIR DETAIL

Scale: 1'-0"=1/2"

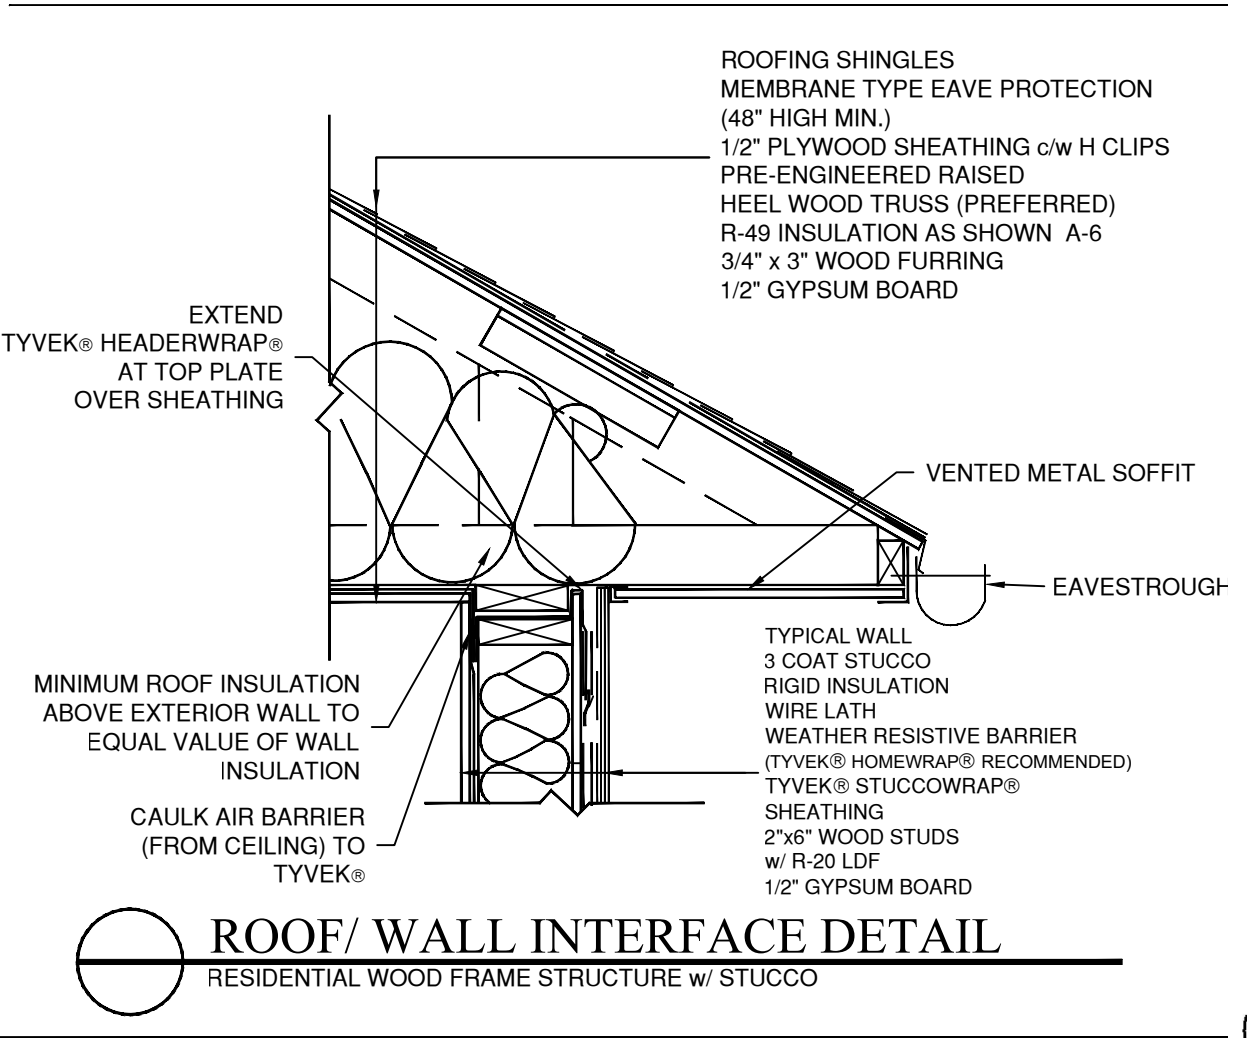

ROOF/WALL INTERFACE DETAIL
RESIDENTIAL WOOD FRAME STRUCTURE w/ STUCCO

JOB NO:0225-153
DATE 07/22/25
SCALE AS NOTED
DRN. BY: EA

ISSUED
07-22-25 FOR BLDG. DEPT. REVIEW
07-28-25 REVISED PLANS
02-02-26 PLANNING BOARD
07-06-26 REVISED PLANS AS PER PM

Jenny R. Zuniga-Casal
ARCHITECT
Jenny R. Zuniga-Casal Architecture LLC
77 Sierra Vista Lane, Valley Cottage, NY. 10989
Tel: 845.598.1613 Fax: 845.512.8290
Email: jzuniga000@msn.com

CHANGE OF USE COMMERCIAL
TO A RESIDENTIAL USE
ADDITION TO EX'G. 3RD FLOOR
PROPOSED 7 UNITS
53 BURD ST.
NYACK; NY 10960

REGISTERED ARCHITECT
JENNY R. ZUNIGA-CASAL
STATE OF NEW YORK
029174

DRAWING NO.:
A-4