
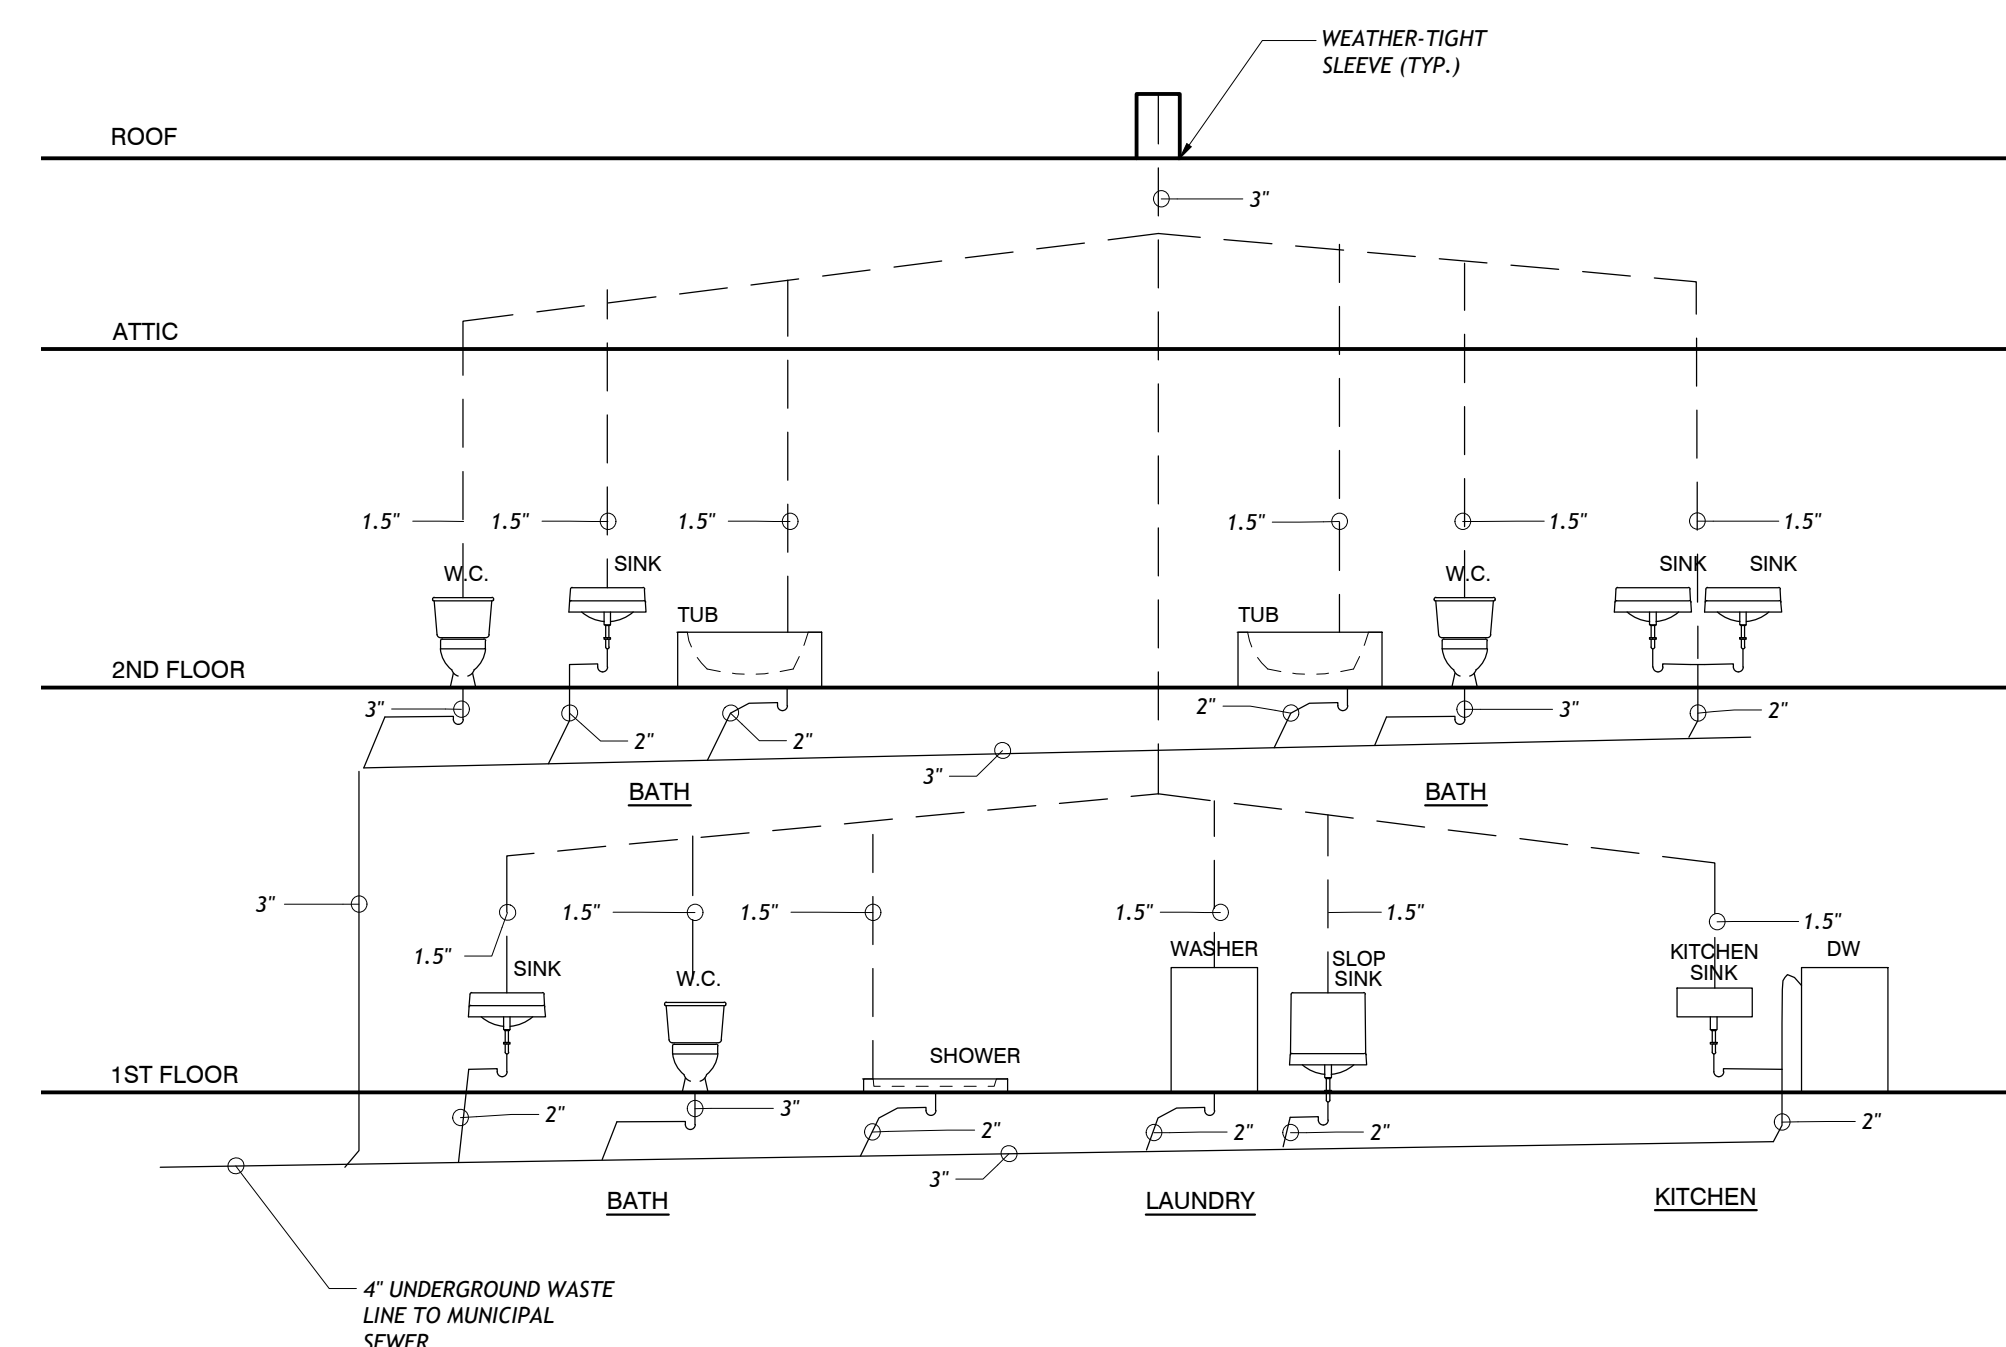


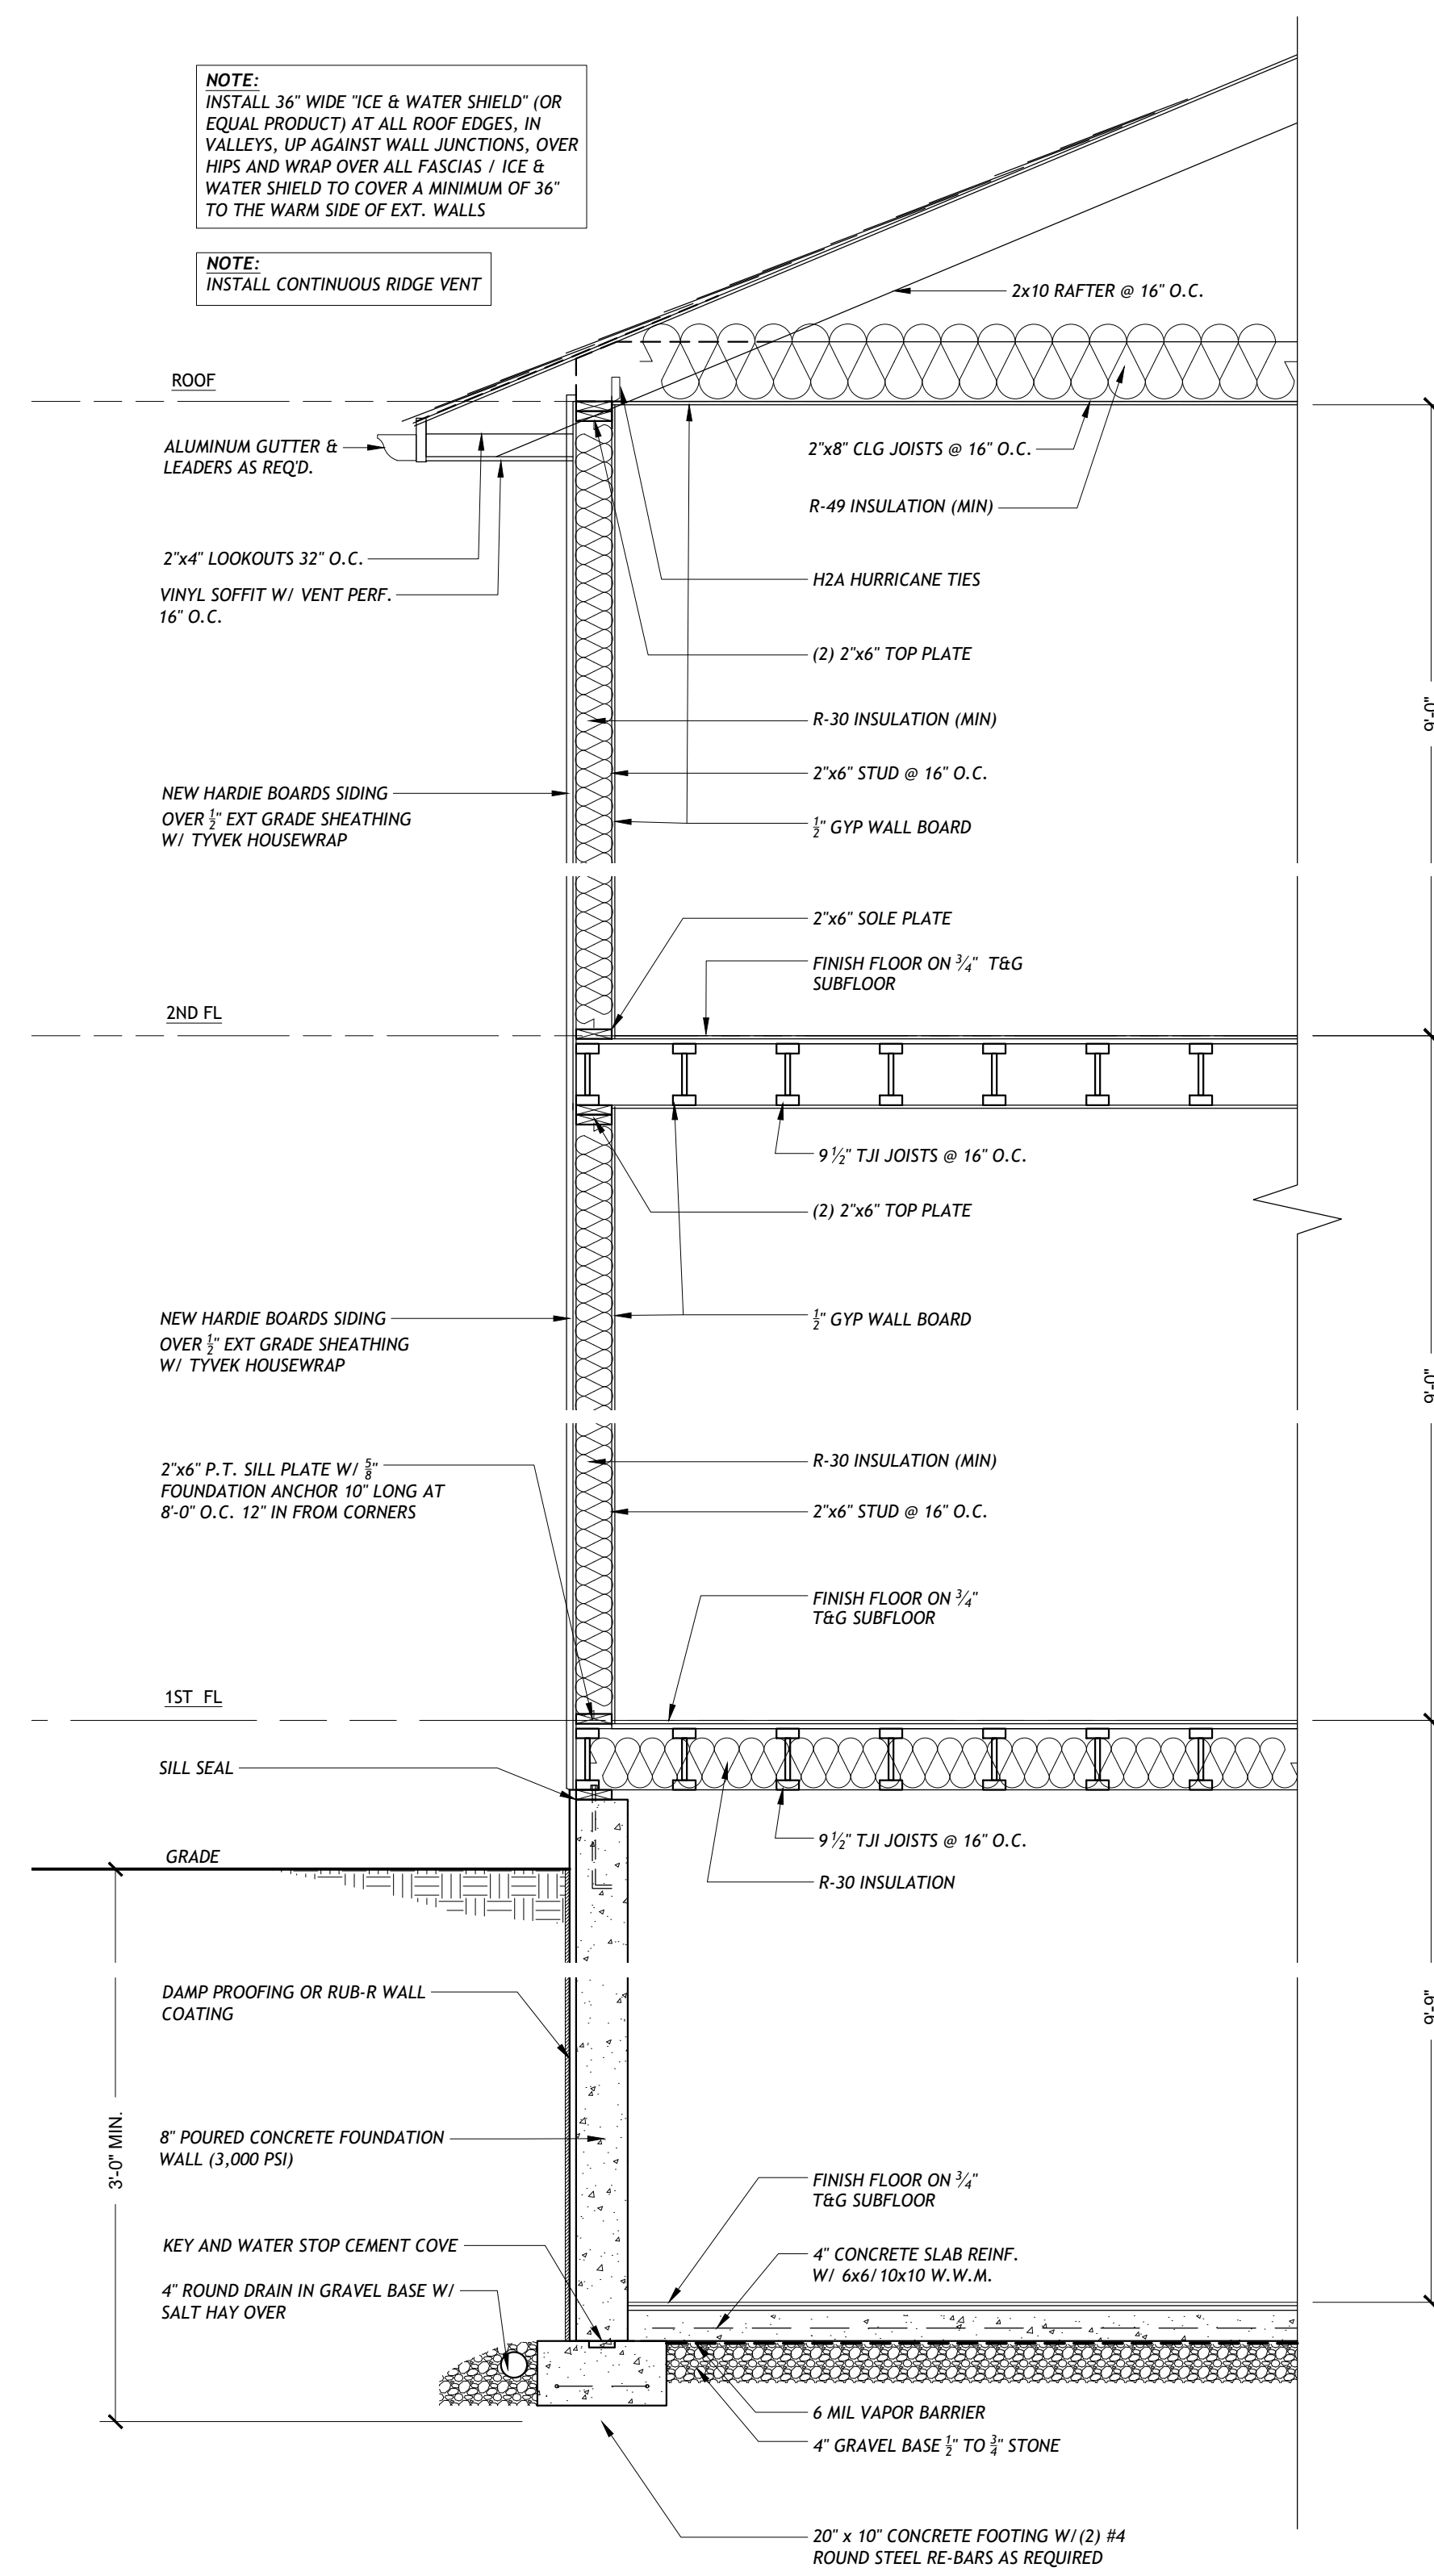

DO NOT SCALE PRINTS

REVISIONS:

REVISIONS:
16 FEB 2026

DATE:	02 FEB 2026
SCALE:	AS NOTED
SHEET:	A-3

PROPOSED DESIGN

NEW HOUSE -
SECTION & DETAILS

RODI BUILDER I LLC
124 FIFTH AVENUE
NYACK, NEW YORK

BART M. RODI - ENGINEER
RESIDENTIAL & COMMERCIAL
234 SOUTH GRANT AVE
CONGERS, NEW YORK 10920
(845) 268-6663

NYS LIC #070545