




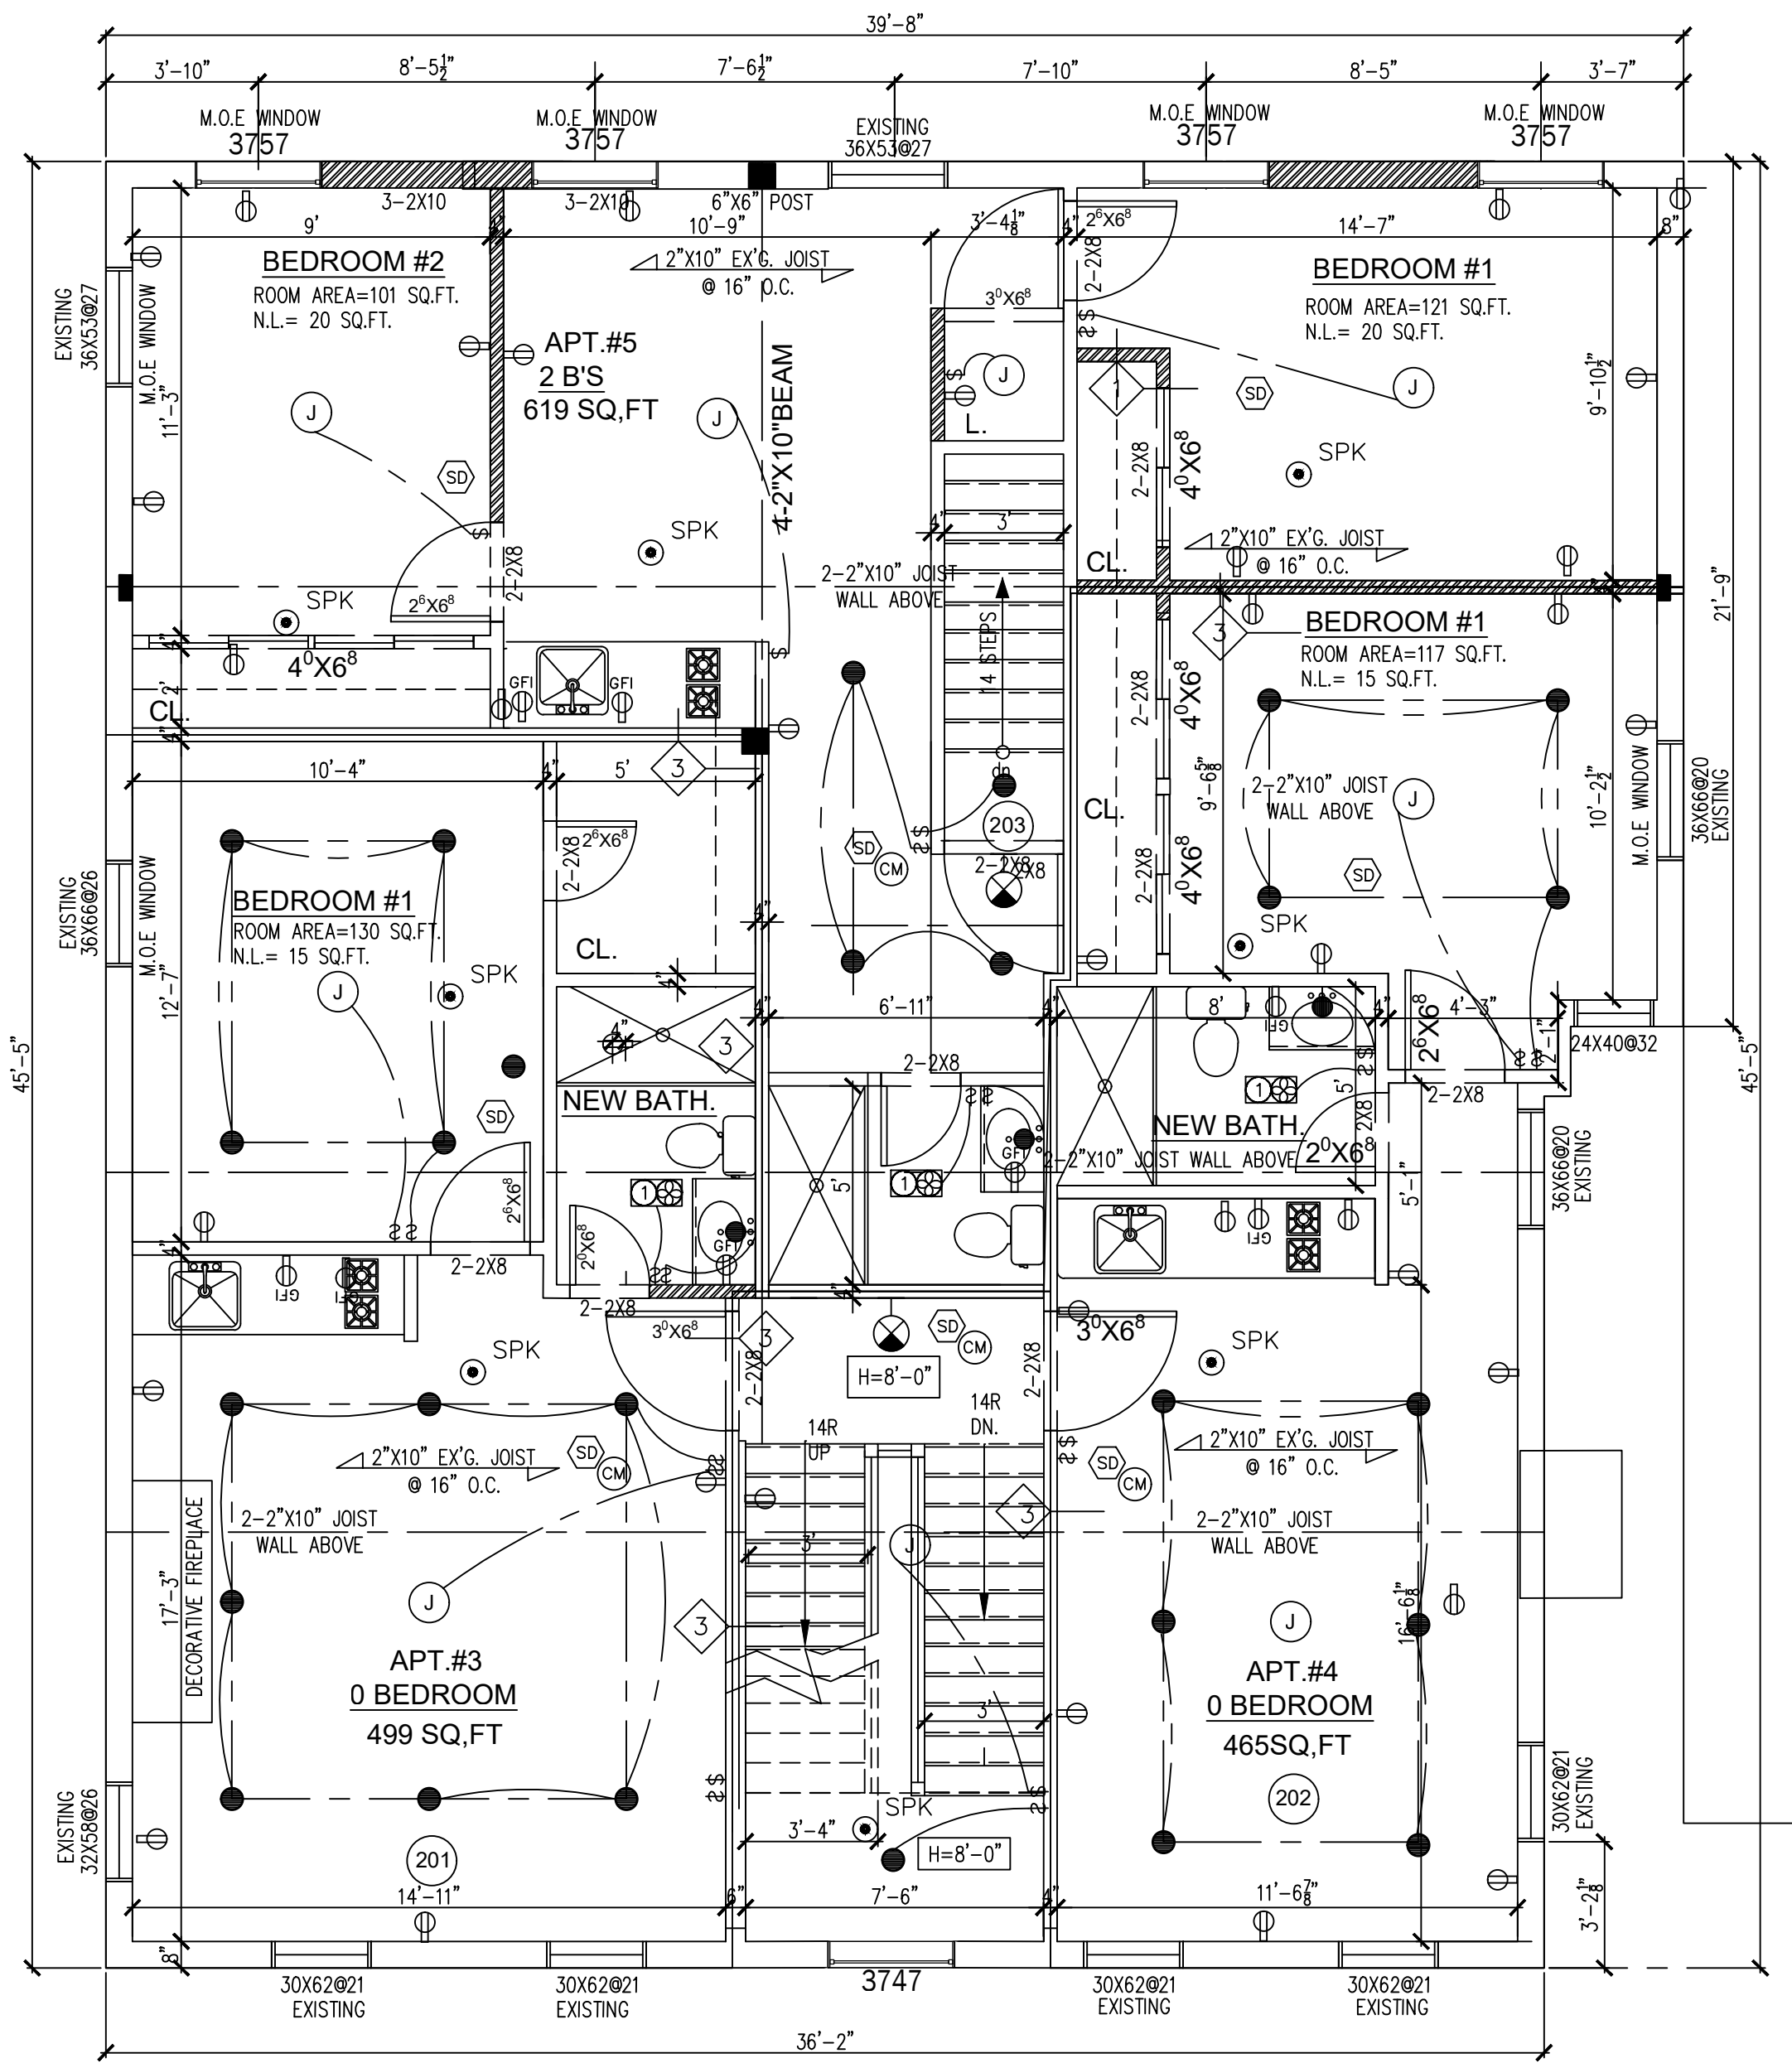

2 PROPOSED SECOND FLOOR
Scale: 1'-0"=1/4"

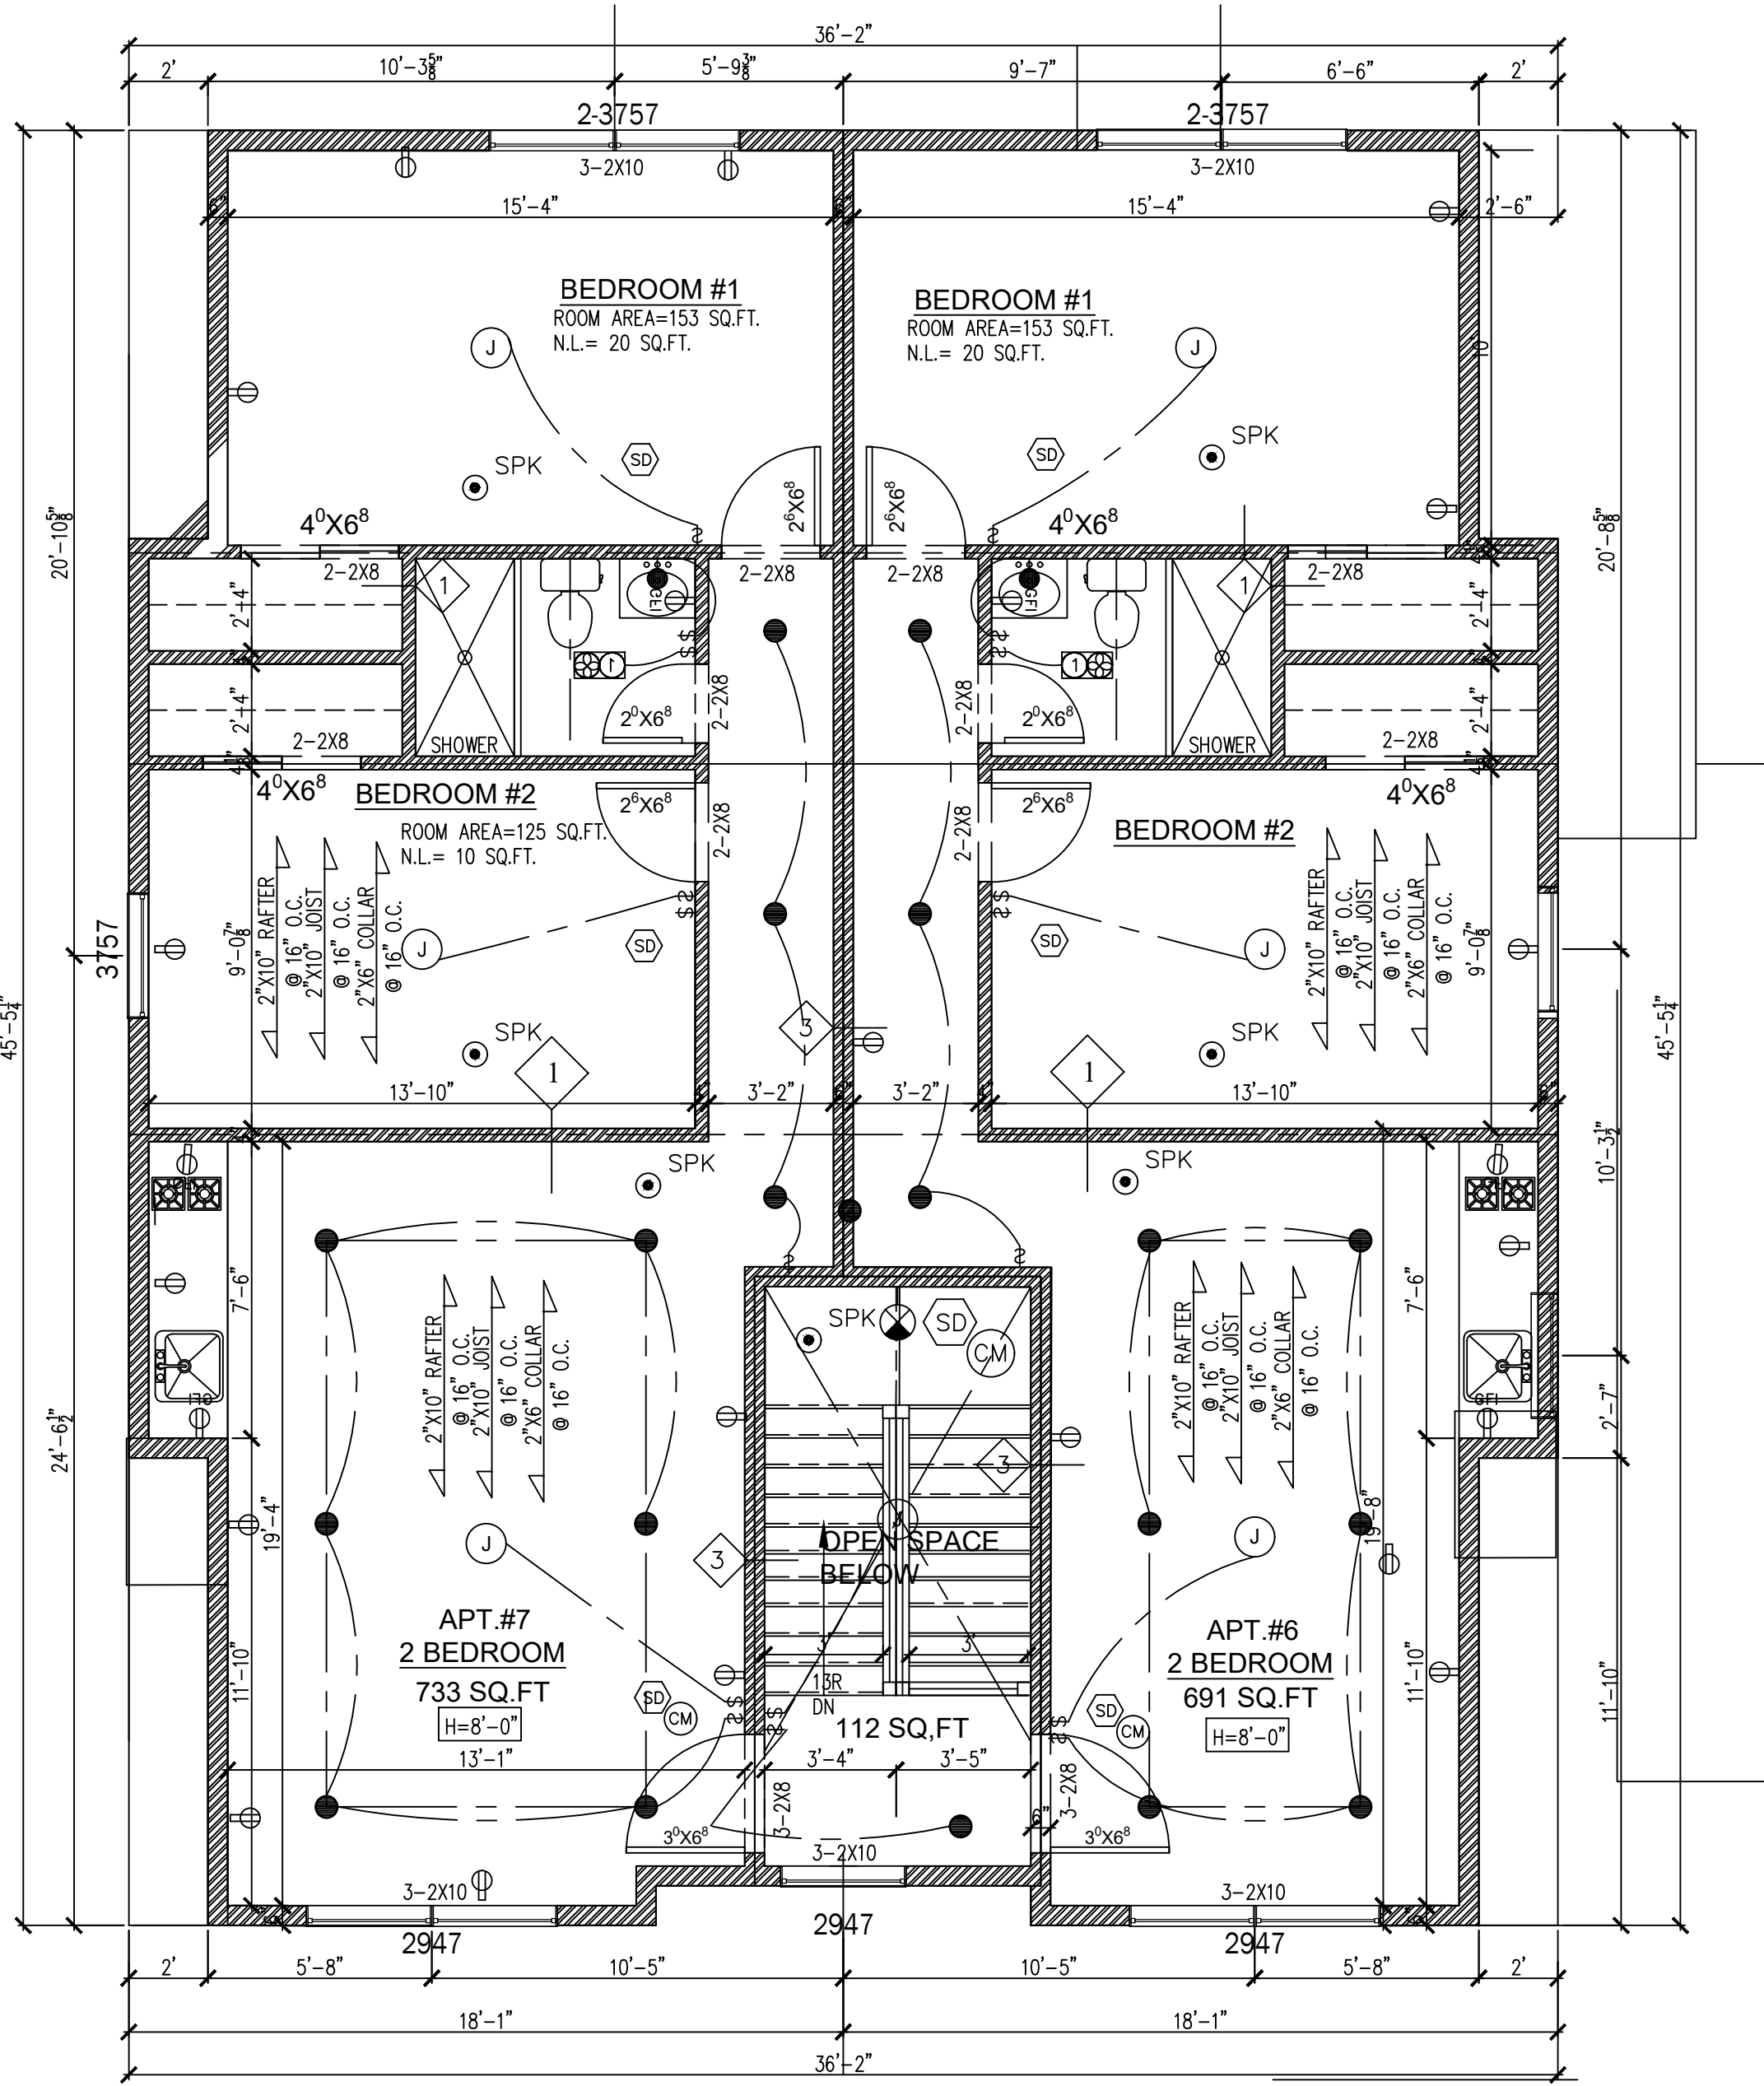

3 PROPOSED THIRD FLOOR
Scale: 1'-0"=1/4"

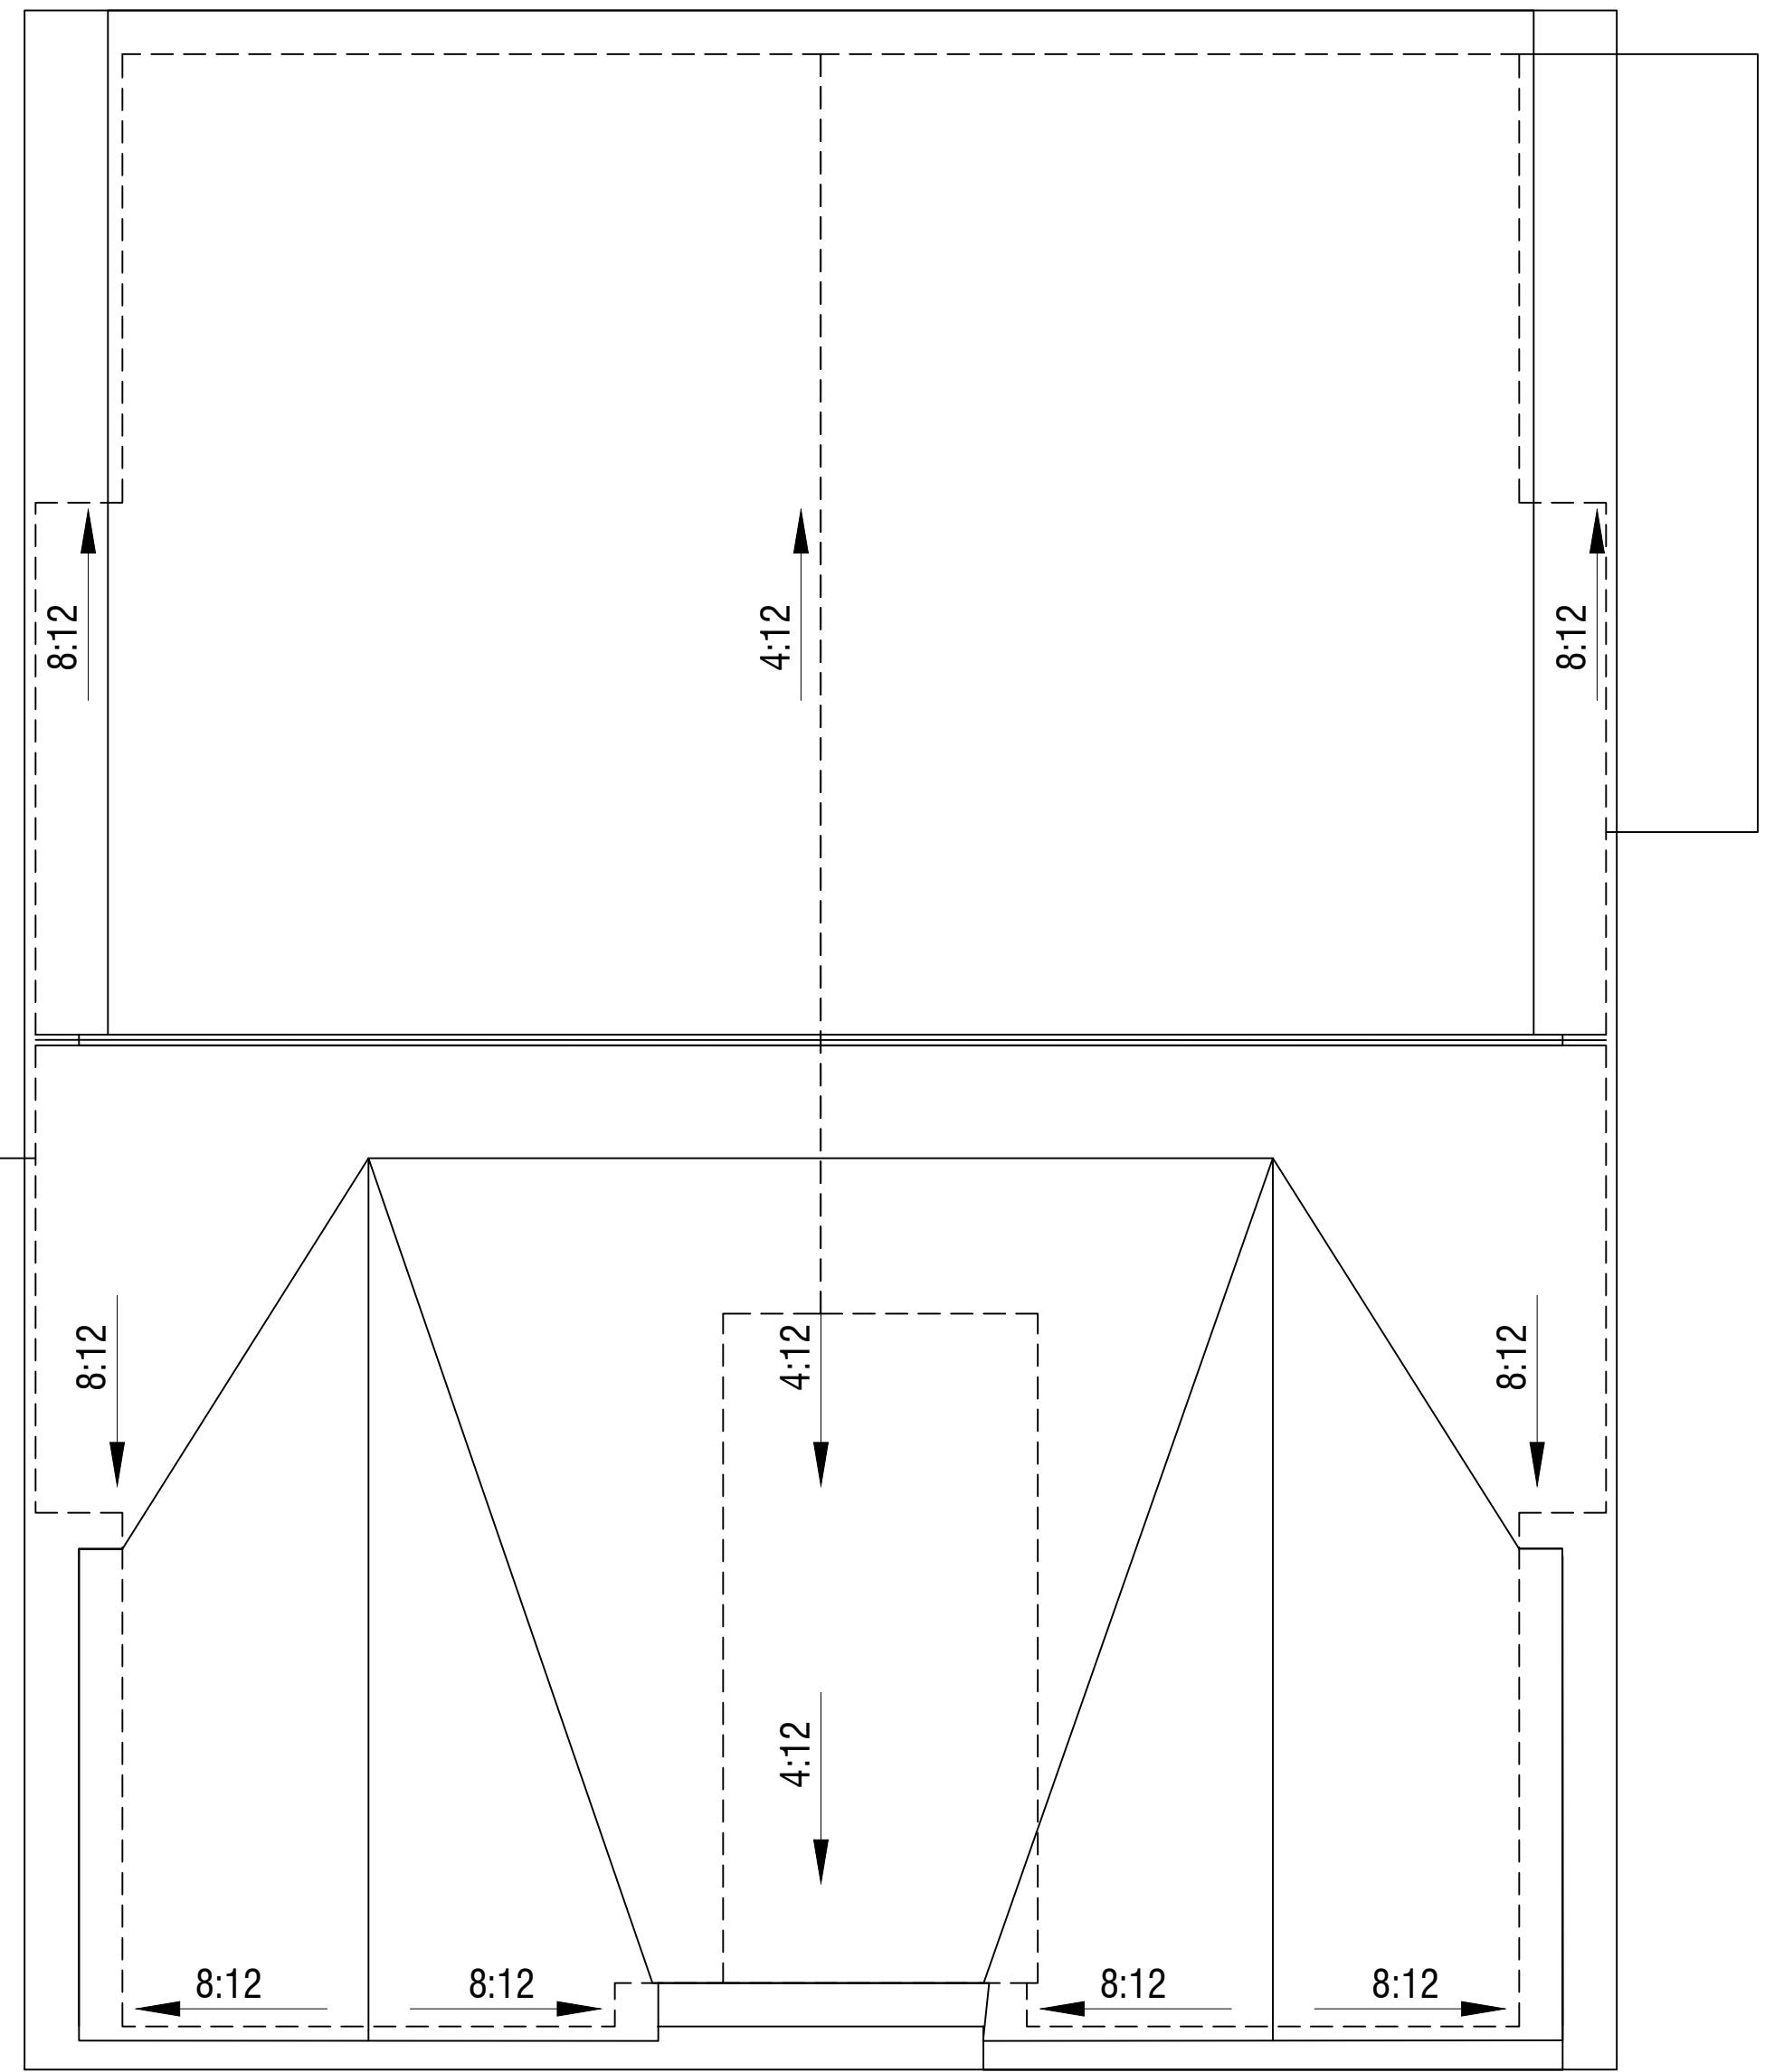


4 PROPOSED NEW ROOF
Scale: 1'-0"=1/4"

JOB NO: 0225-153
DATE 07/22/25
SCALE AS NOTED
DRN. BY: EA

ISSUED
07-22-25 FOR BLDG. DEPT. REVIEW
07-28-25 REVISED PLANS
02-03-26 PLANNING BOARD
07-06-26 REVISED PLANS AS PER PBW

Jenny R. Zuniga-Casal
ARCHITECT

Jenny R. Zuniga-Casal Architecture LLC
77 Sierra Vista Lane, Valley Cottage, NY, 10989
Tel: 845.598.1613 Fax: 845.512.8290
Email: jzuniga000@msn.com

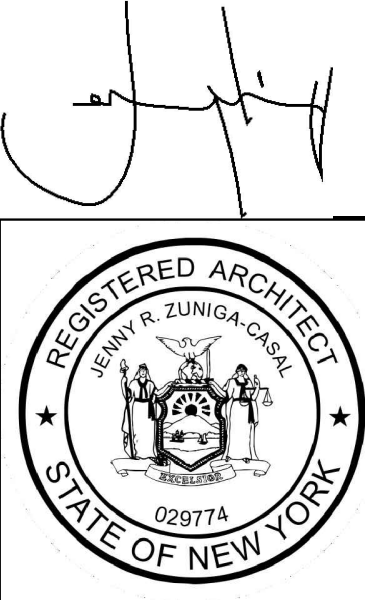

CHANGE OF USE COMMERCIAL
TO A RESIDENTIAL USE
ADDITION TO EX'G. 3RD FLOOR
PROPOSED 7 UNITS
53 BURD ST.
NYACK, NY 10960

DRAWING NO.:

A-3