

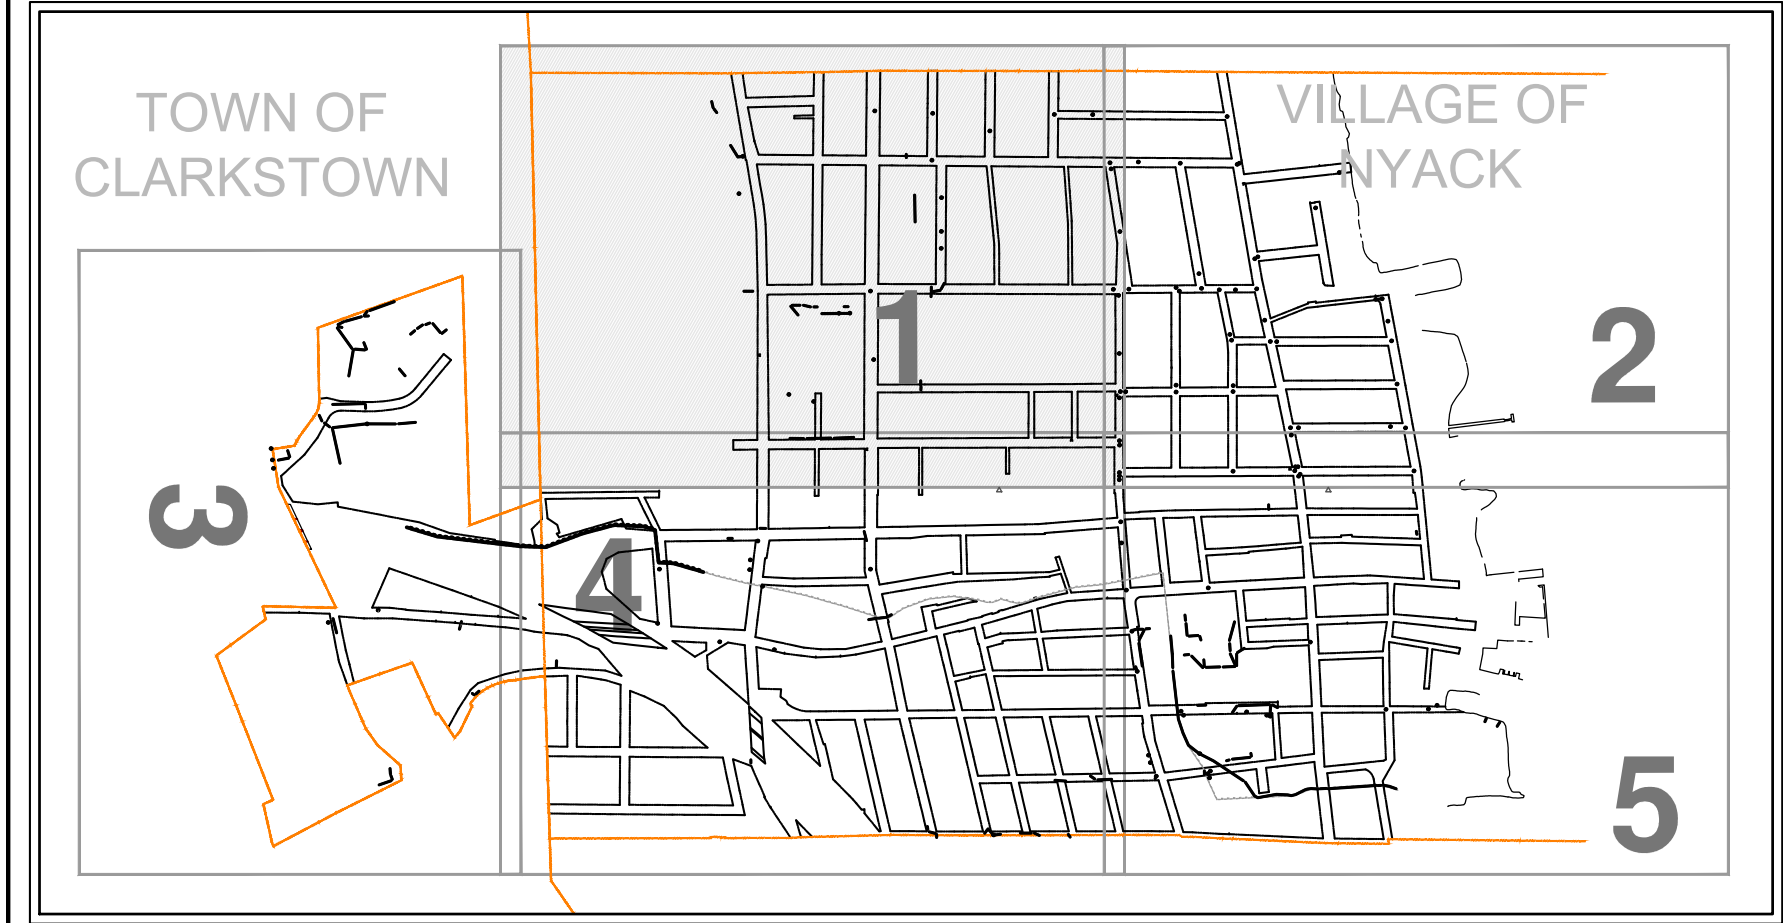


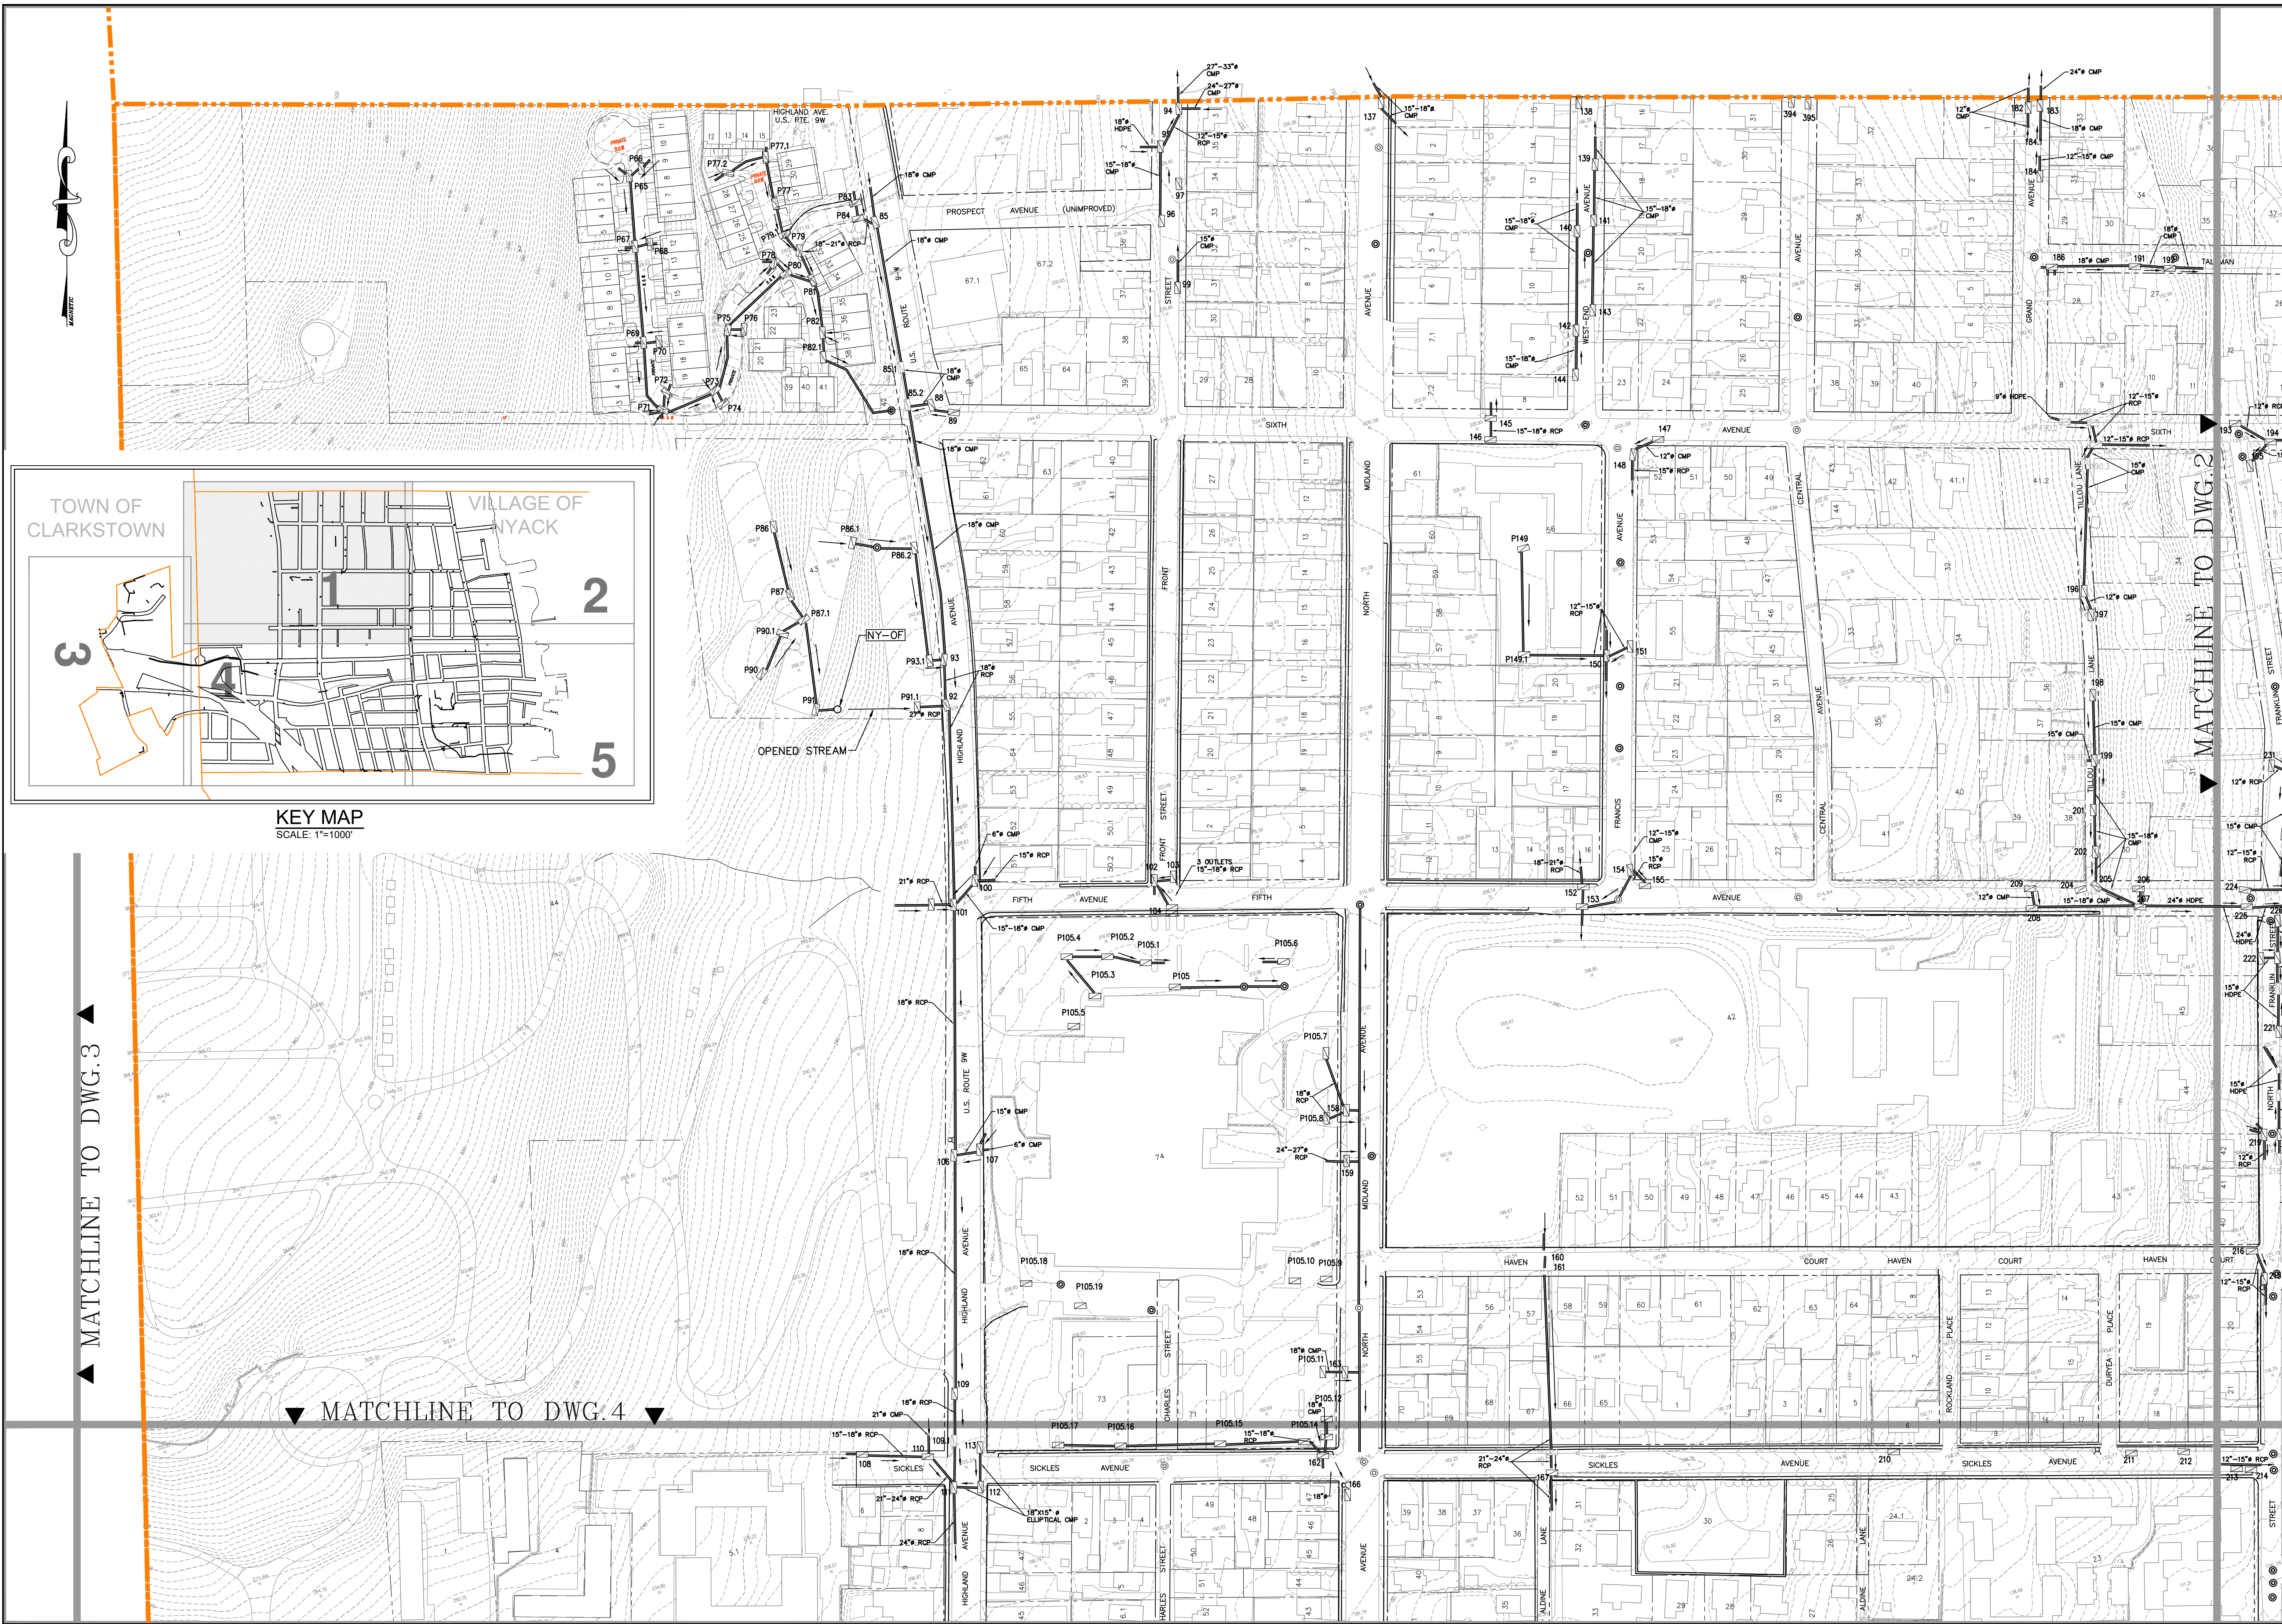



BROOKER ENGINEERING, PLLC		8/27/19
PROFESSIONAL ENGINEERS		12/14/18
LAND USE • DEVELOPMENT • STRUCTURAL • HYDROLOGICAL • SURVEYING		2/14/14
78 LAUREL AVENUE SUITE 100 NEW YORK, NY 10001		REV.
PHONE: (212) 357-4411 FAX: (212) 357-1886		DESCRIPTION
BRIAN A. BROOKER, P.E.		DATE
N.Y.S. Lic. No. 60229		
STORMWATER MANAGEMENT SYSTEM		UPDATED CONVEYANCE SYSTEM
VILLAGE OF NYACK		ADDED NEW OUTFALLS
ROCKLAND COUNTY, NEW YORK		ADDED PIPES, FLOW DIRECTION, & PIPE SIZE
LOCATION PLAN (1 OF 5)		
Job number: NYK0022		
Drawn by: A.P.		Checked by: E.M.
Original Date: 07/10/11		
Last Revised Date: -		
Scale: 1"=100'		
Drawing Number: 1		

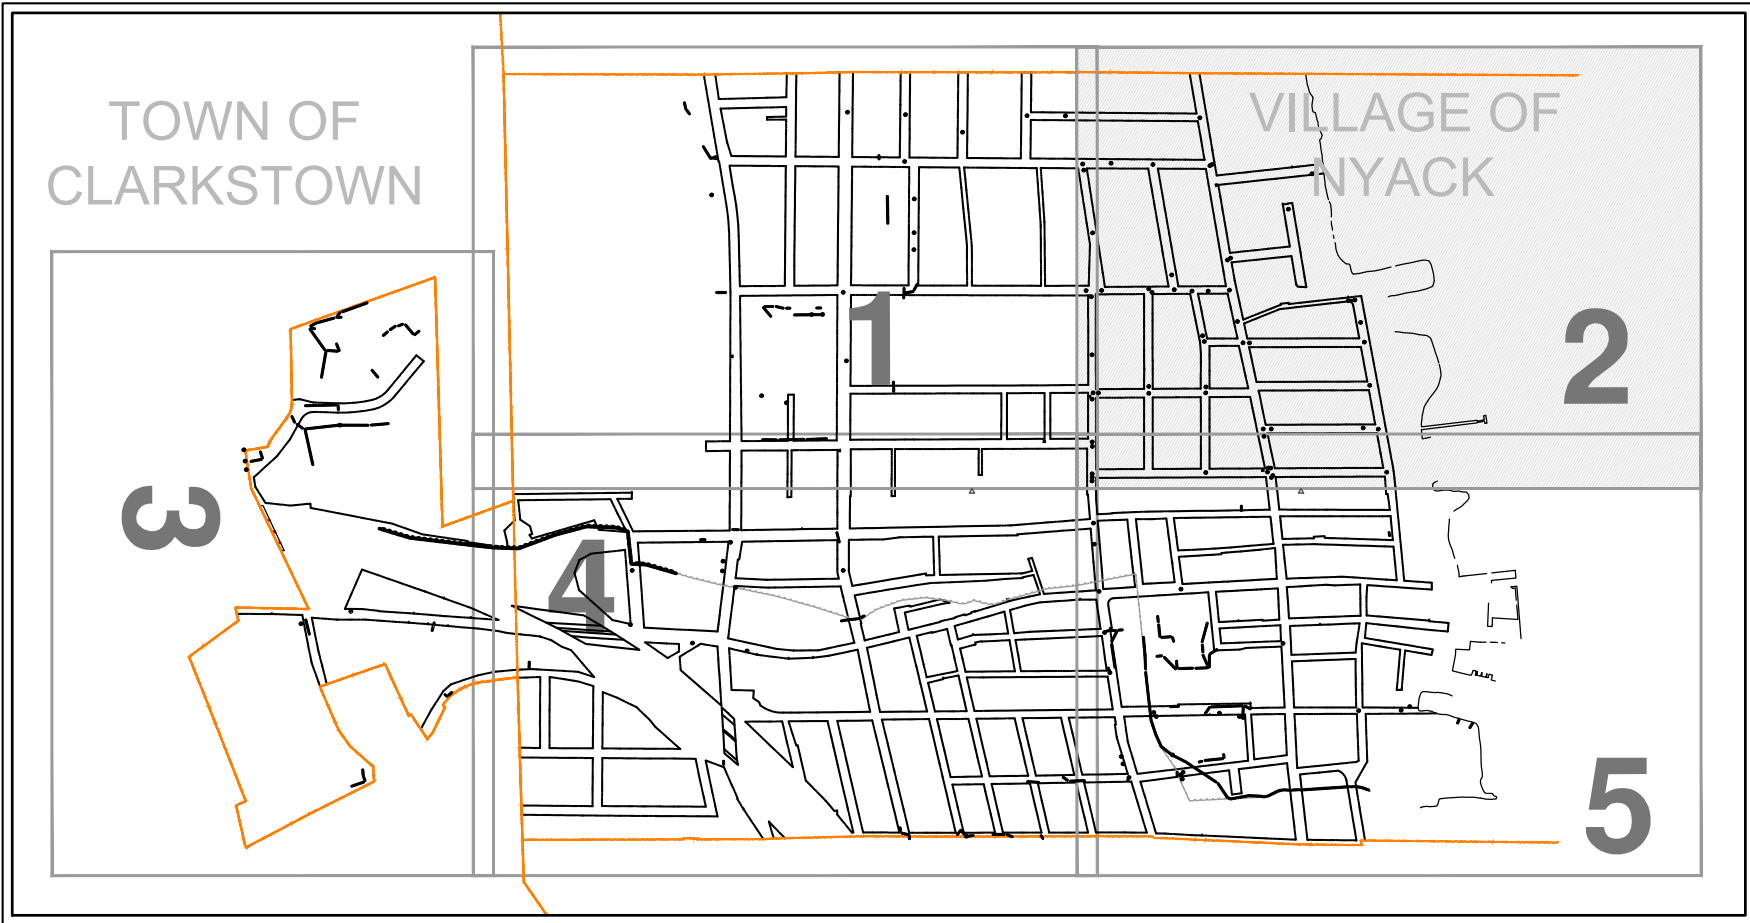

KEY MAP
SCALE: 1"=1000'







▼ MATCHLINE TO DWG.5 ▼


STORMWATER MANAGEMENT SYSTEM		BROOKER ENGINEERING, PLLC		Job number:	NYK0022
VILLAGE OF NYACK		PROFESSIONAL ENGINEERS		Drawn by:	A.P.
ROCKLAND COUNTY, NEW YORK		LAND USE - DEVELOPMENT - STRUCTURAL - HYDROLOGICAL - SURVEYING		Checked by:	E.M.
LOCATION PLAN (2 OF 5)		65 RAMAPO VALLEY ROAD MAHWAH, NEW JERSEY 07430 phone: (201) 884-1221 fax: (201) 884-1223		Original Date:	07/10/11
		78 LAFAYETTE AVENUE SUFFERN, NEW YORK 10901 phone: (845) 357-4411 fax: (845) 357-1896		Last Revised Date:	-
		BRIAN A. BROOKER, P.E. N.Y.S. Lic. No. 60229		Scale:	1"=100'
				Drawing Number:	2
				Updated Conveyance System	8/27/19
				H.L.	12/14/18
				A.G.	ADDED NEW OUTFALLS
				M.T.	ADDED PIPES, FLOW DIRECTION, & PIPE SIZE
				REV.	2/14/14
				DESCRIPTION	DATE

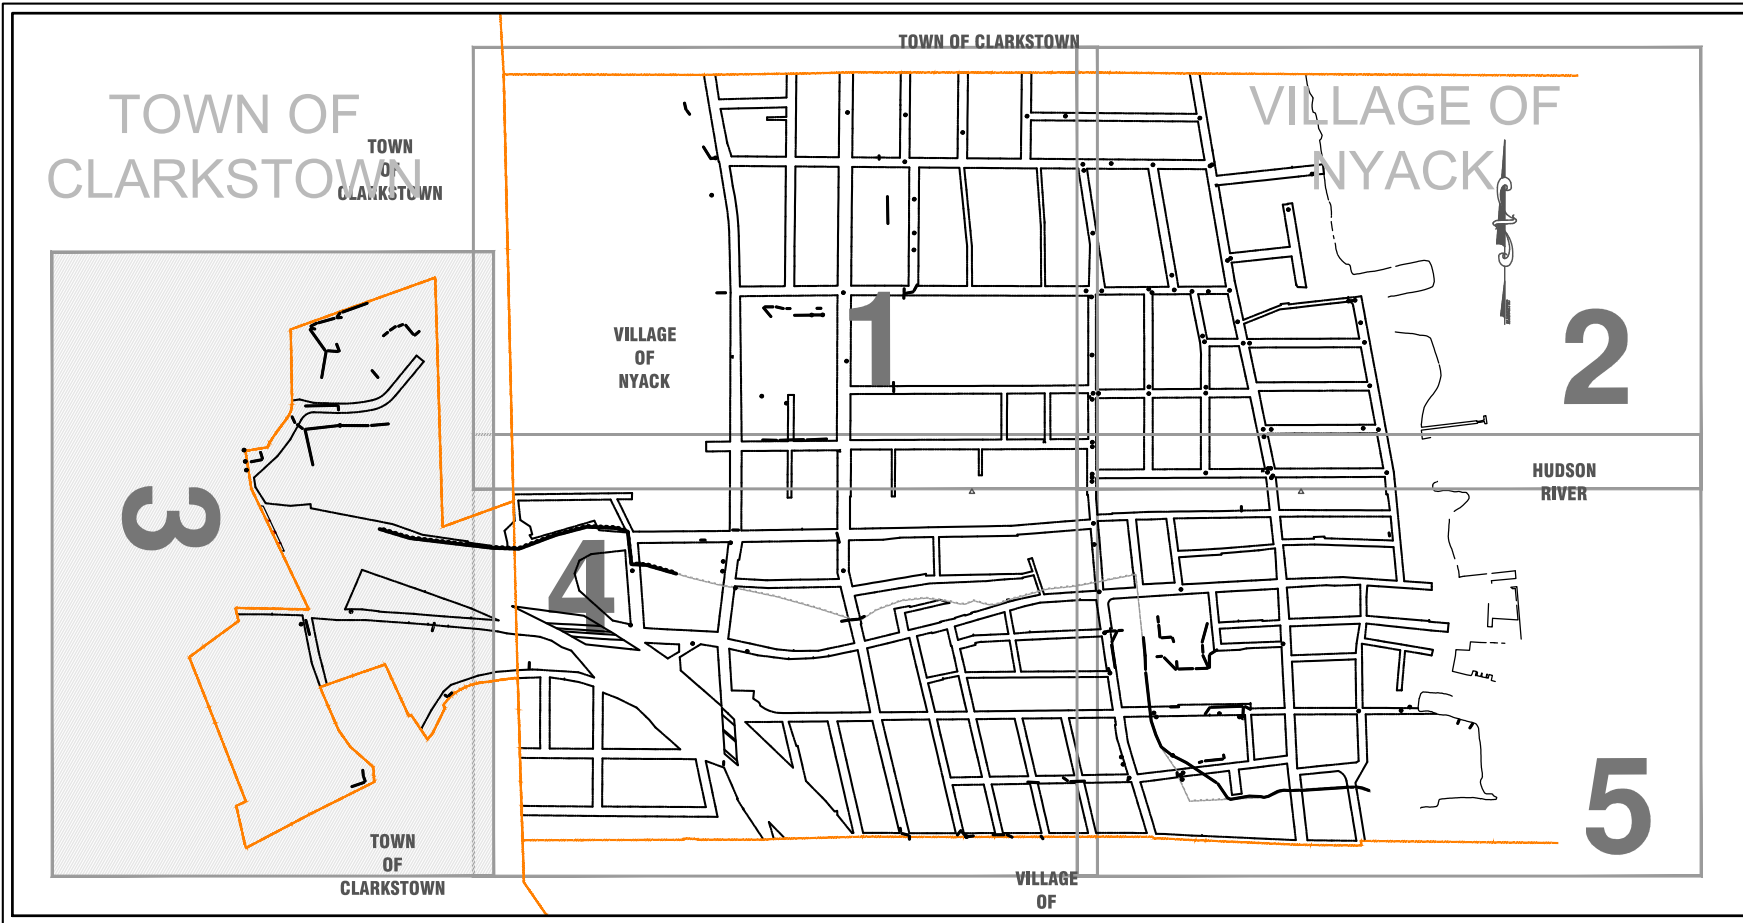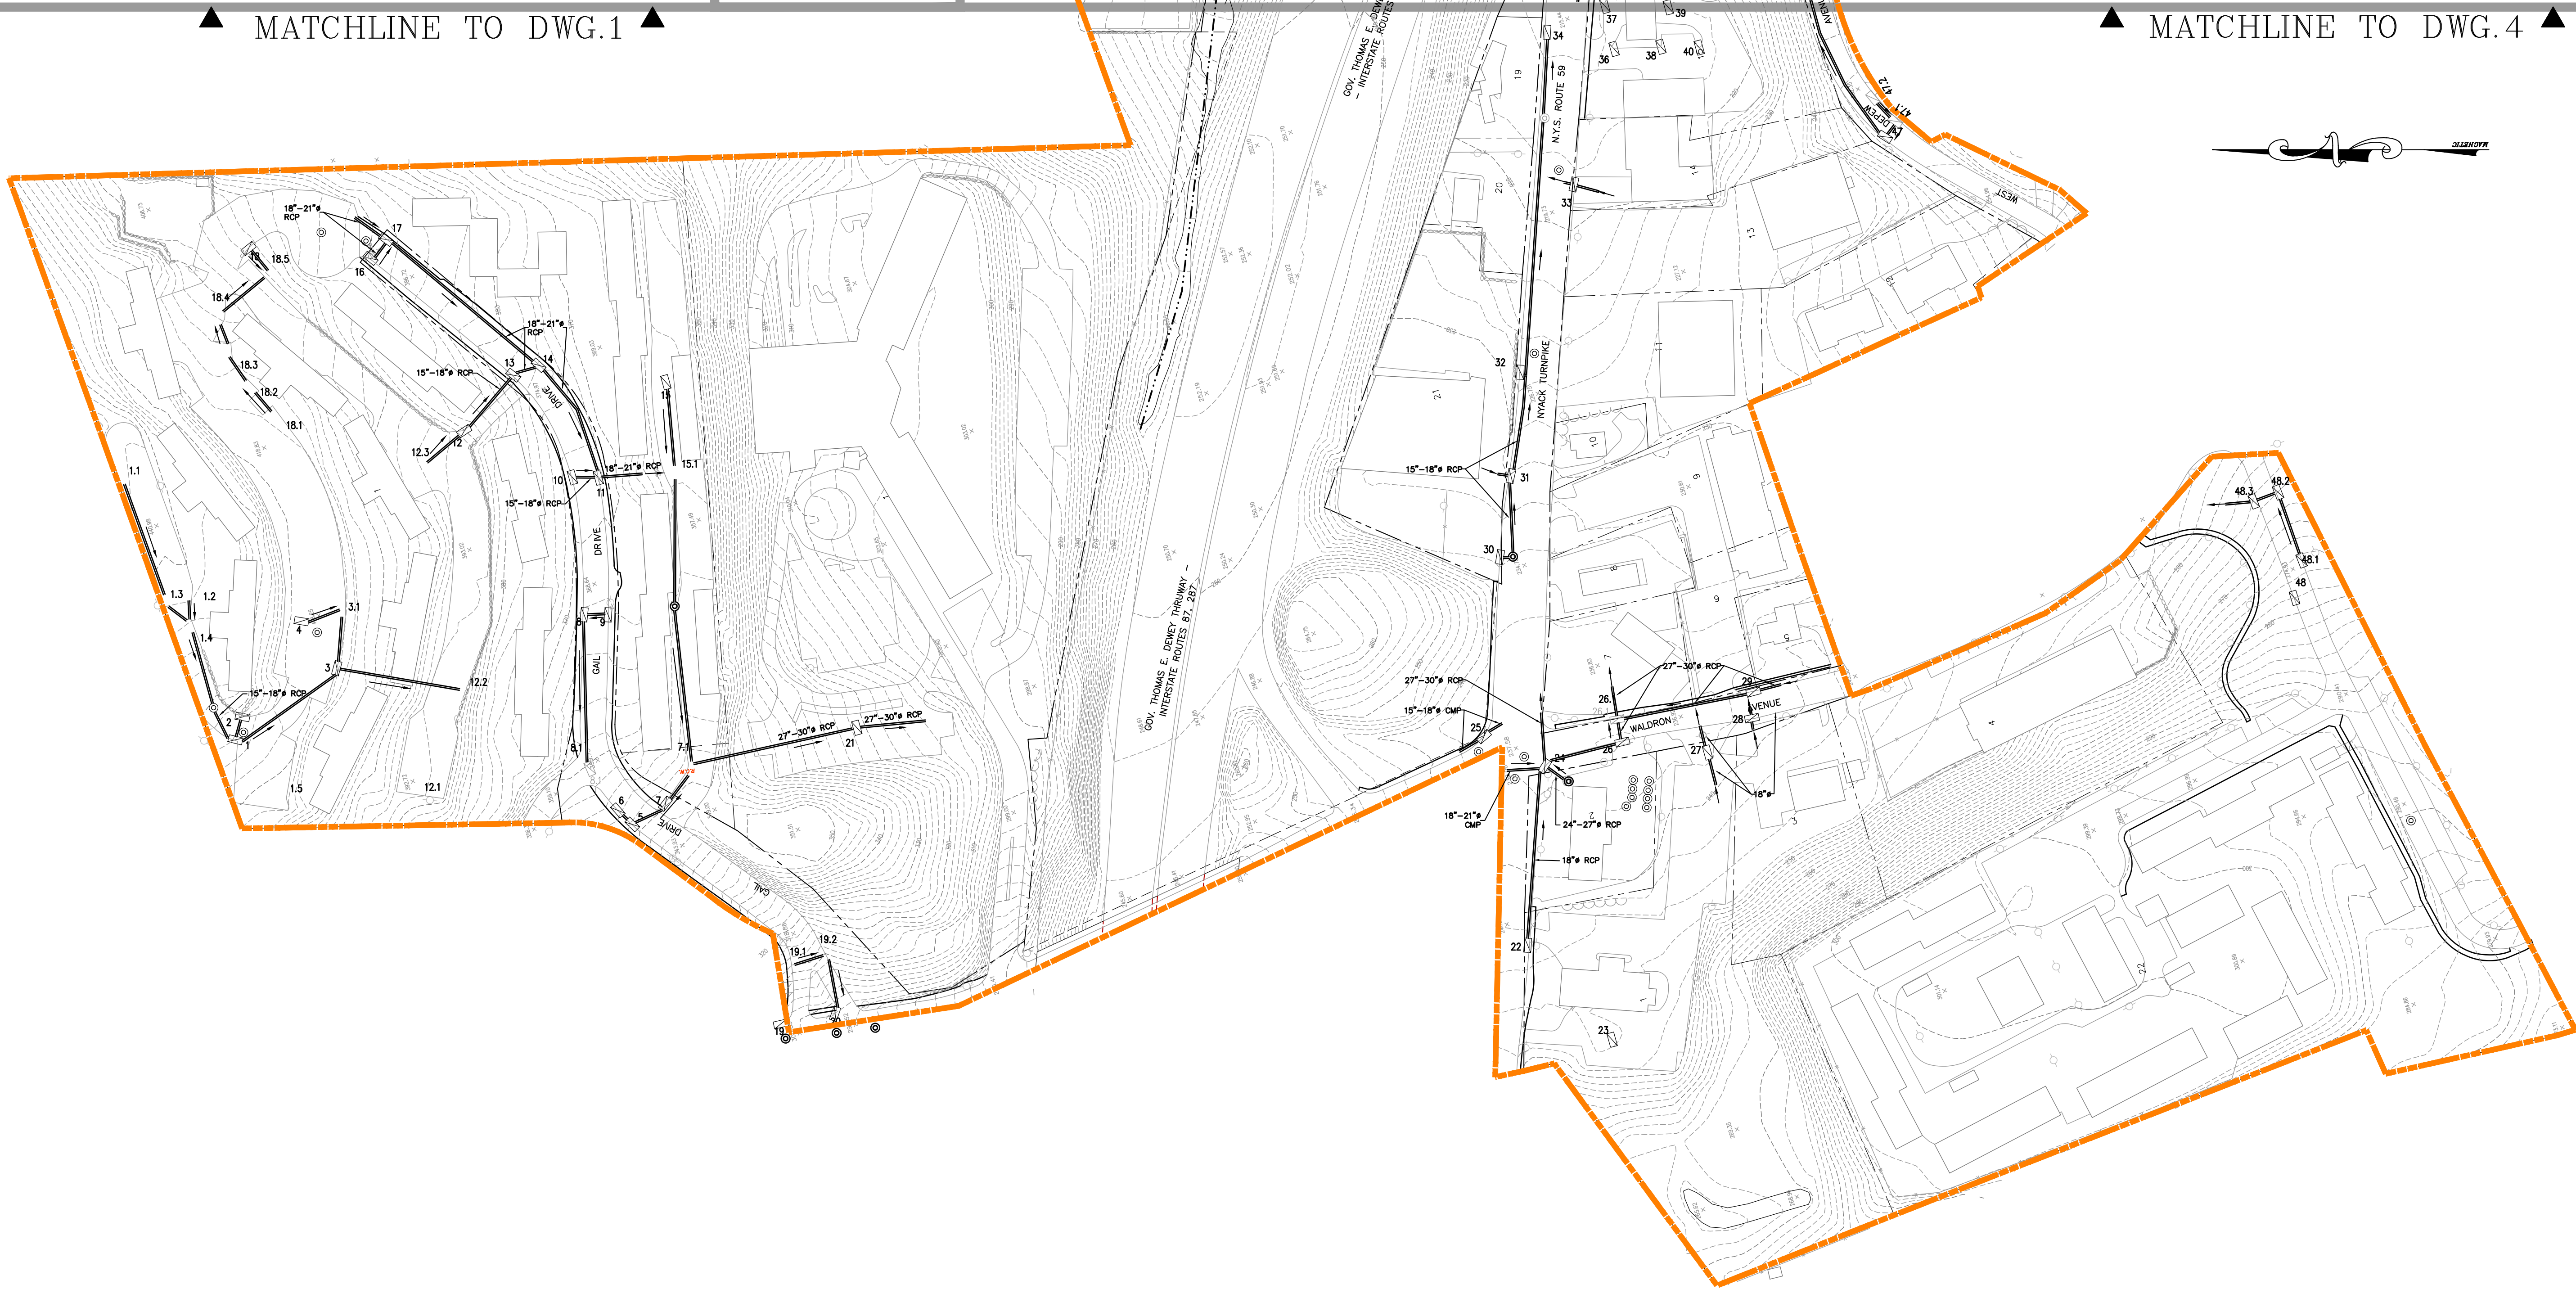

KEY MAP
SCALE: 1"=1000'

STORMWATER MANAGEMENT SYSTEM		BROOKER ENGINEERING, PLLC			
VILLAGE OF NYACK ROCKLAND COUNTY, NEW YORK		PROFESSIONAL ENGINEERS LAND USE • DEVELOPMENT • STRUCTURAL • HYDROLOGICAL • SURVEYING 78 LAFAYETTE AVENUE SUFFERN, NEW YORK 10901 phone: (201) 357-4411 fax: (201) 357-1896		BRIAN A. BROOKER, P.E. N.Y.S. Lic. No. 60229	
LOCATION PLAN (3 OF 5)					
Job number: NYK0022		H.L. A.G.		UPDATED CONVEYANCE SYSTEM ADDED NEW OUTFALLS ADDED PIPES, FLOW DIRECTION, & PIPE SIZE	
Drawn by: A.P.		Checked by: E.M.		REV.	
Original Date: 07/10/11				DATE	
Last Revised Date: -				DESCRIPTION	
Scale: 1"=100'					
Drawing Number: 3					

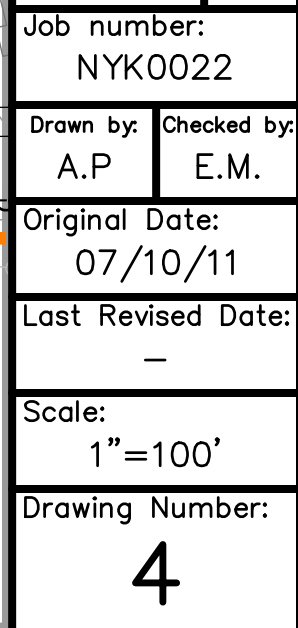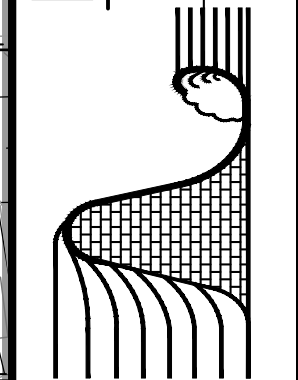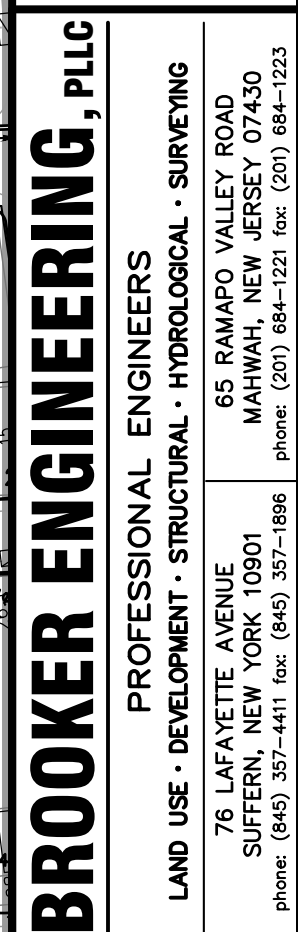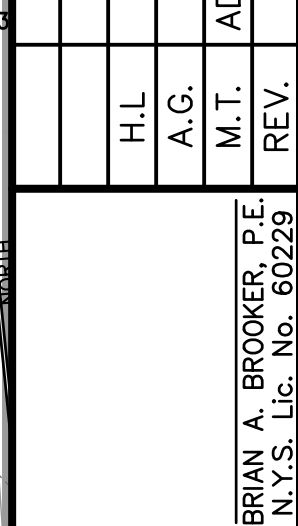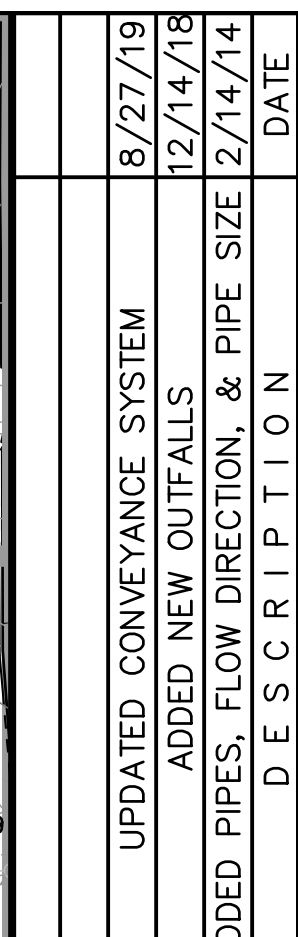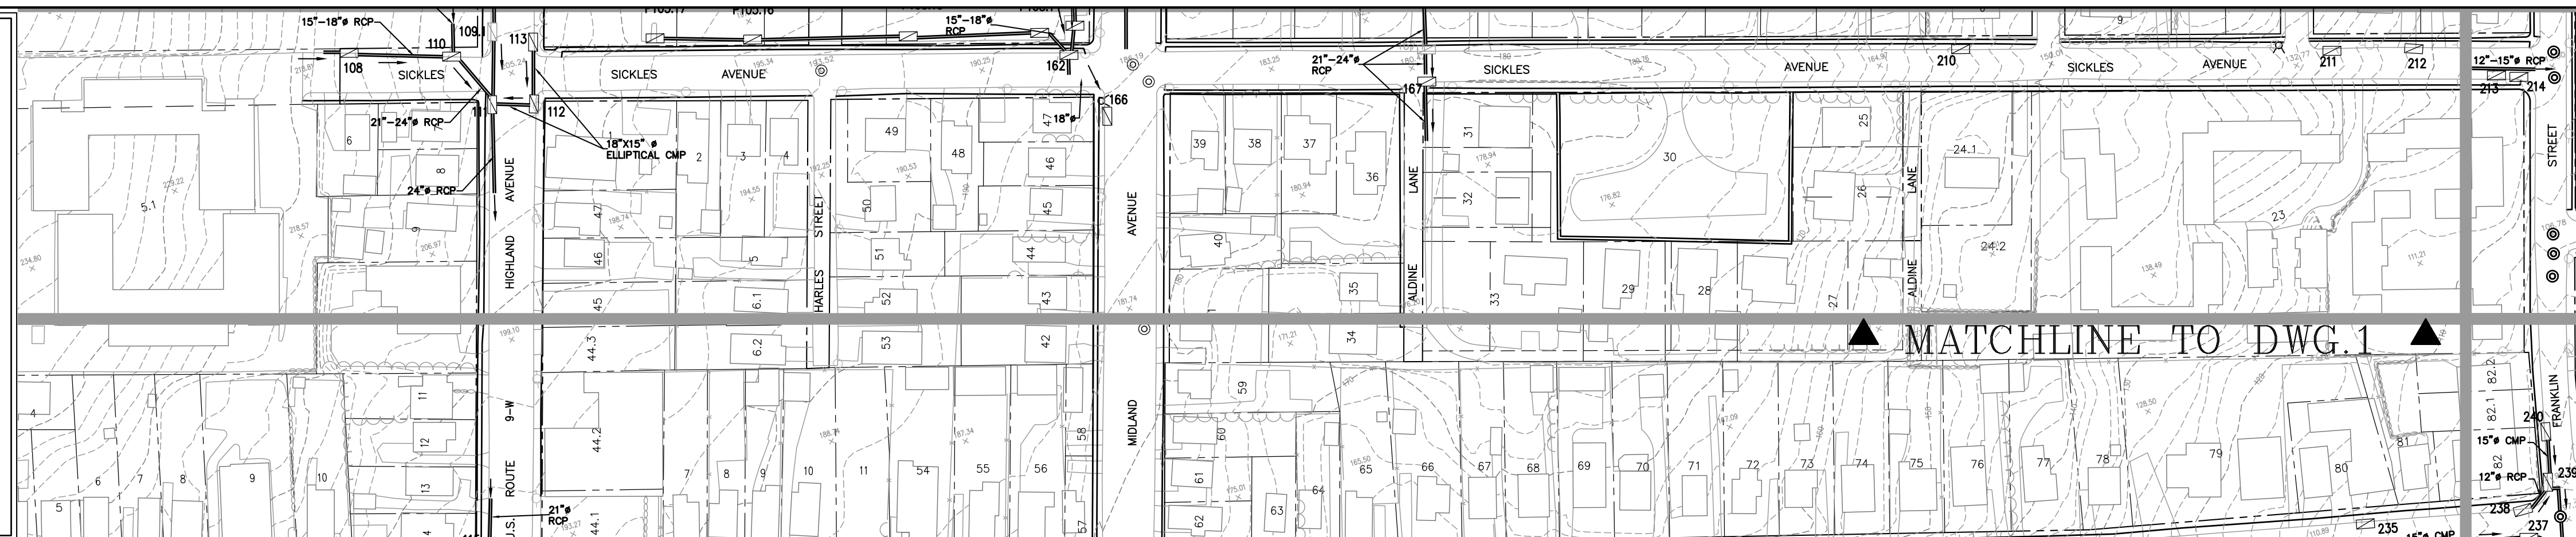

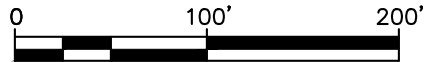

		BROOKER ENGINEERING, PLLC PROFESSIONAL ENGINEERS LAND USE • DEVELOPMENT • STRUCTURAL • HYDROLOGICAL • SURVEYING 78 LAFAYETTE AVENUE SUFFERN, NEW YORK 10901 phone: (207) 884-1223 fax: (201) 884-1223 65 RAMAPO VALLEY ROAD MAHWAH, NEW JERSEY 07430 phone: (207) 884-1221 fax: (201) 884-1223	
STORMWATER MANAGEMENT SYSTEM VILLAGE OF NYACK ROCKLAND COUNTY, NEW YORK		LOCATION PLAN (5 OF 5)	
Job number: NYK0022			
Drawn by: A.P.		Checked by: E.M.	
Original Date: 07/10/11			
Last Revised Date: -			
Scale: 1"=100'			
Drawing Number: 5			

--	--	