



USIS
US Information Systems
35 Jefferson Ave
Pearl River, NY 10965
(845) 358-0172


No.	Description	Date

USIS DESIGN & DOCUMENTATION
THE MONTCLARE

AWNING 3D VIEW

SK-000

Scale	
Project number	
Date	6/24/2026

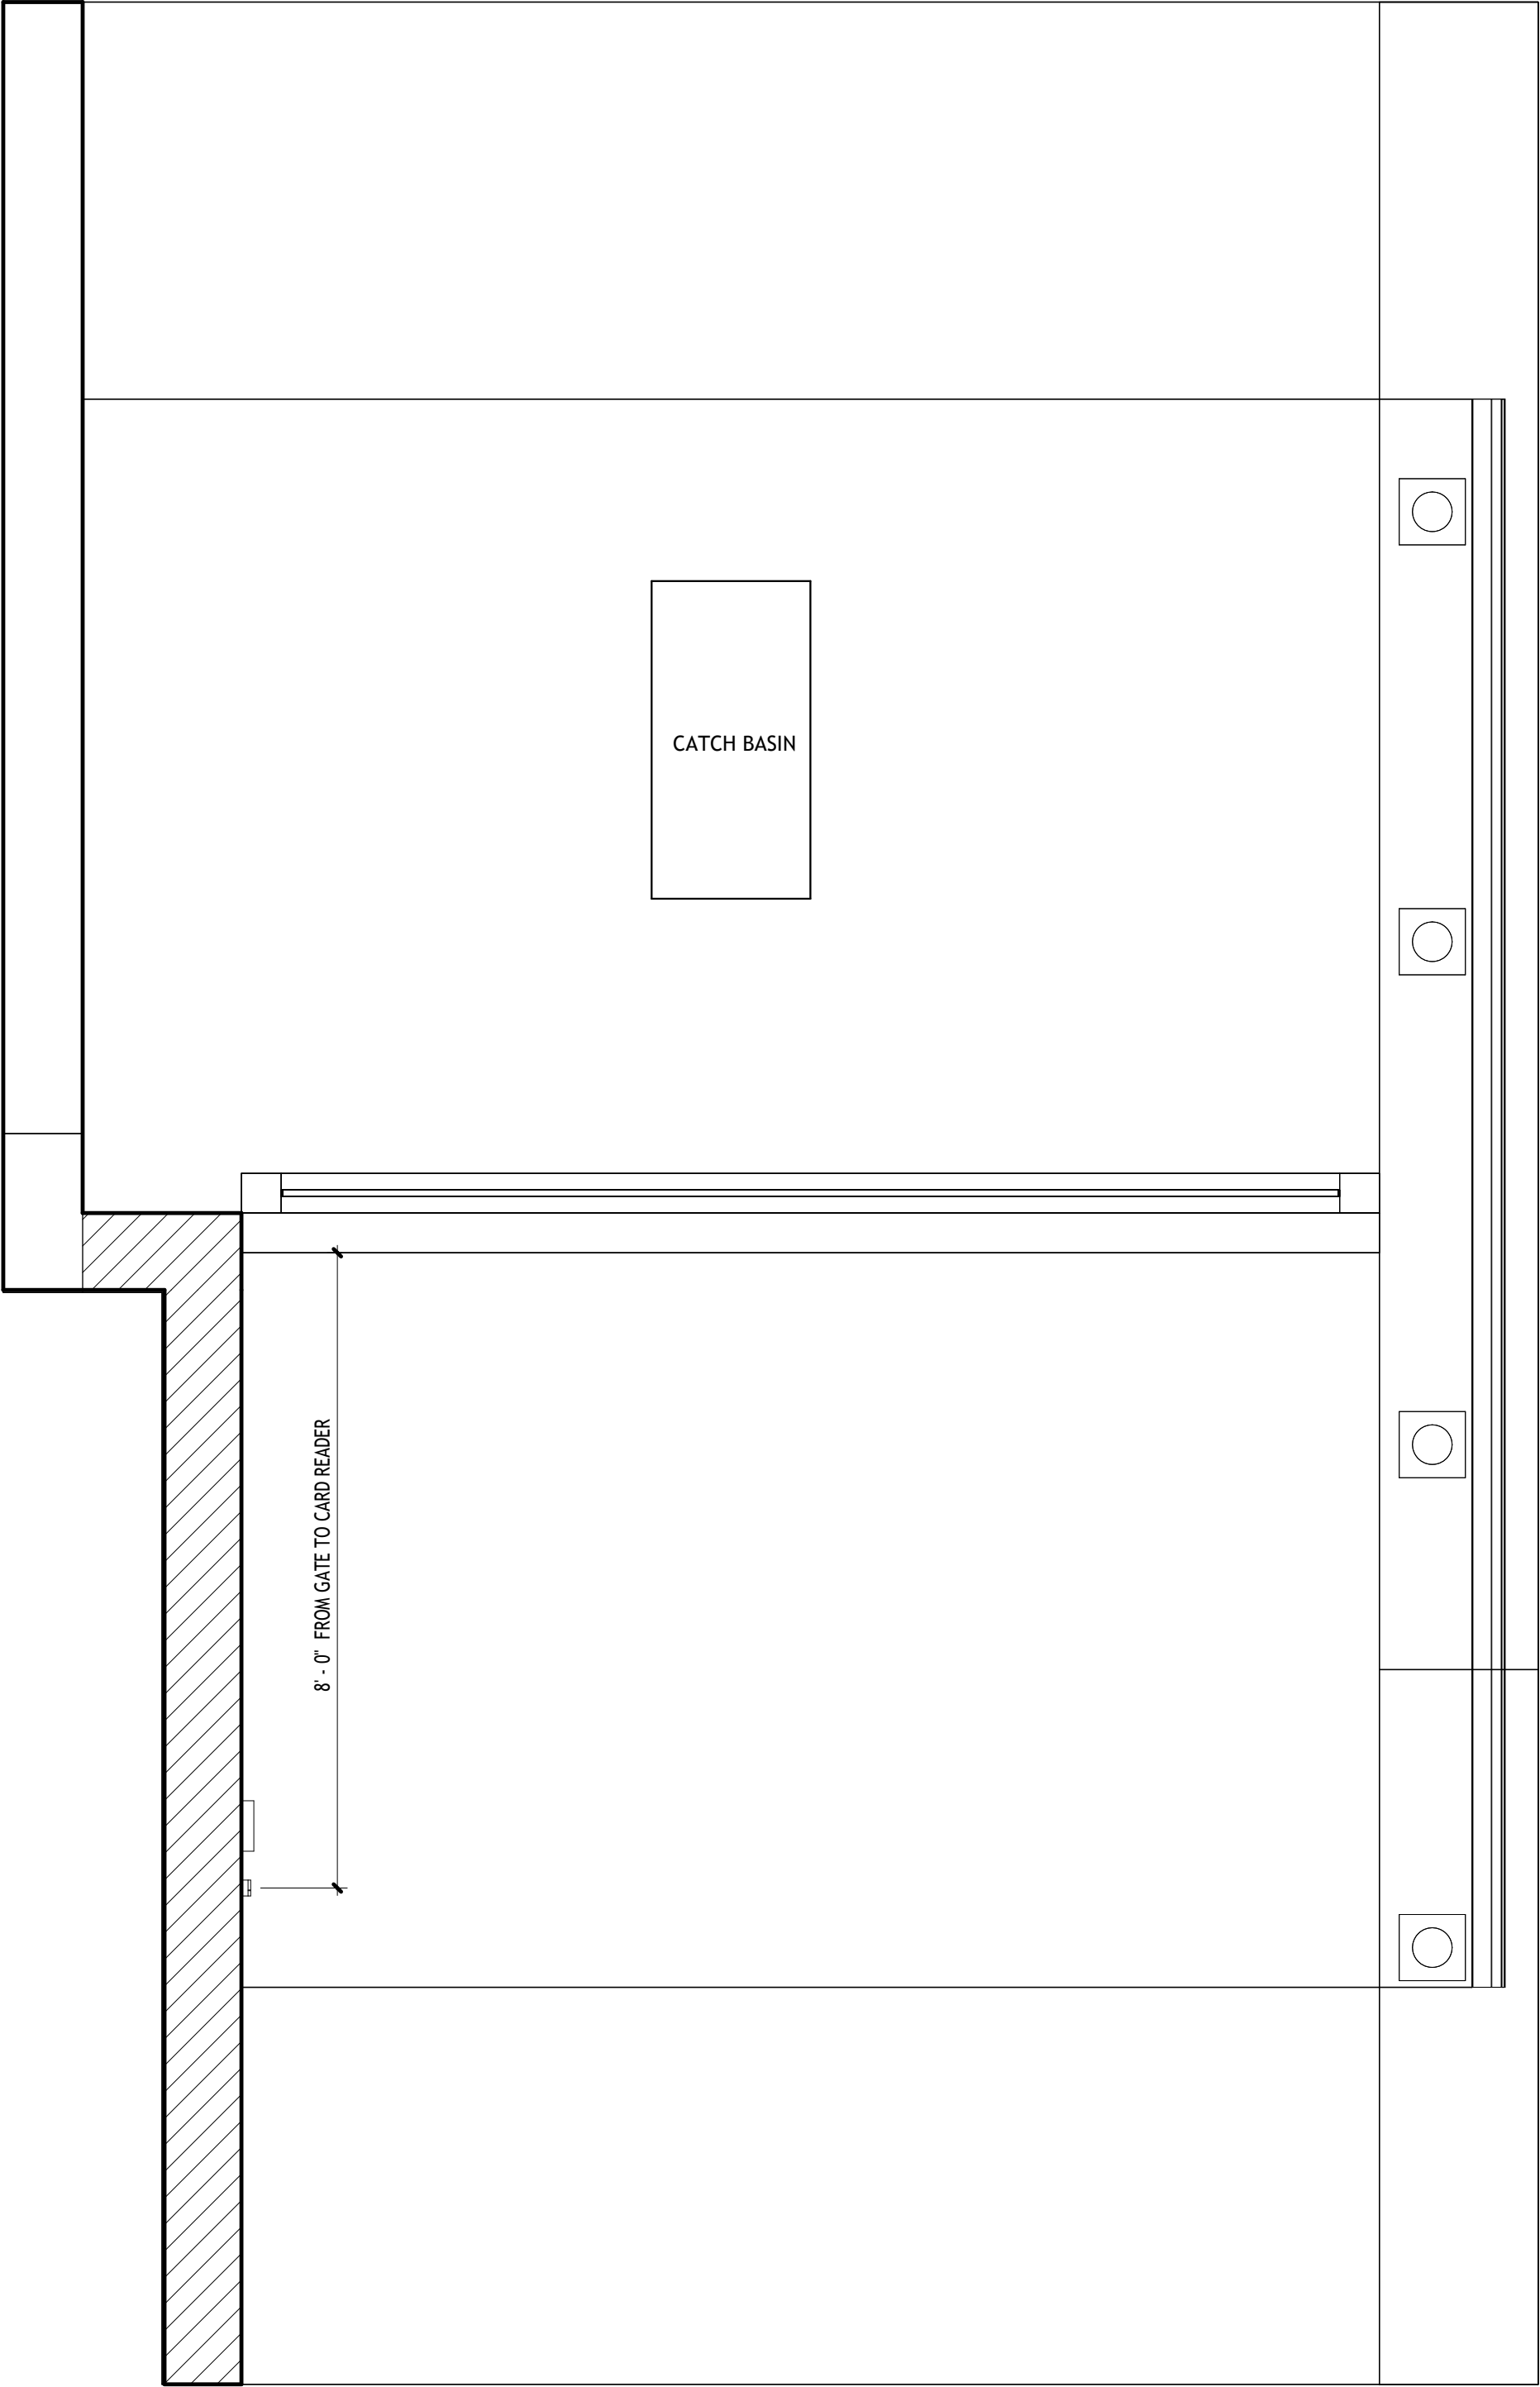

USIS
US Information Systems
35 Jefferson Ave
Pearl River, NY 10965
(845) 358-0172

No.	Description	Date

USIS DESIGN & DOCUMENTATION
THE MONTCLARE

AWNING PLAN VIEW

SK-001

Scale	1/2" = 1'-0"
Project number	
Date	6/24/2026



USIS
US Information Systems
35 Jefferson Ave
Pearl River, NY 10965
(845) 358-0172


No.	Description	Date

USIS DESIGN & DOCUMENTATION
THE MONTCLARE


AWNING ELEVATION DETAIL 1

SK-002

Scale	1/2" = 1'-0"
Project number	
Date	6/24/2026

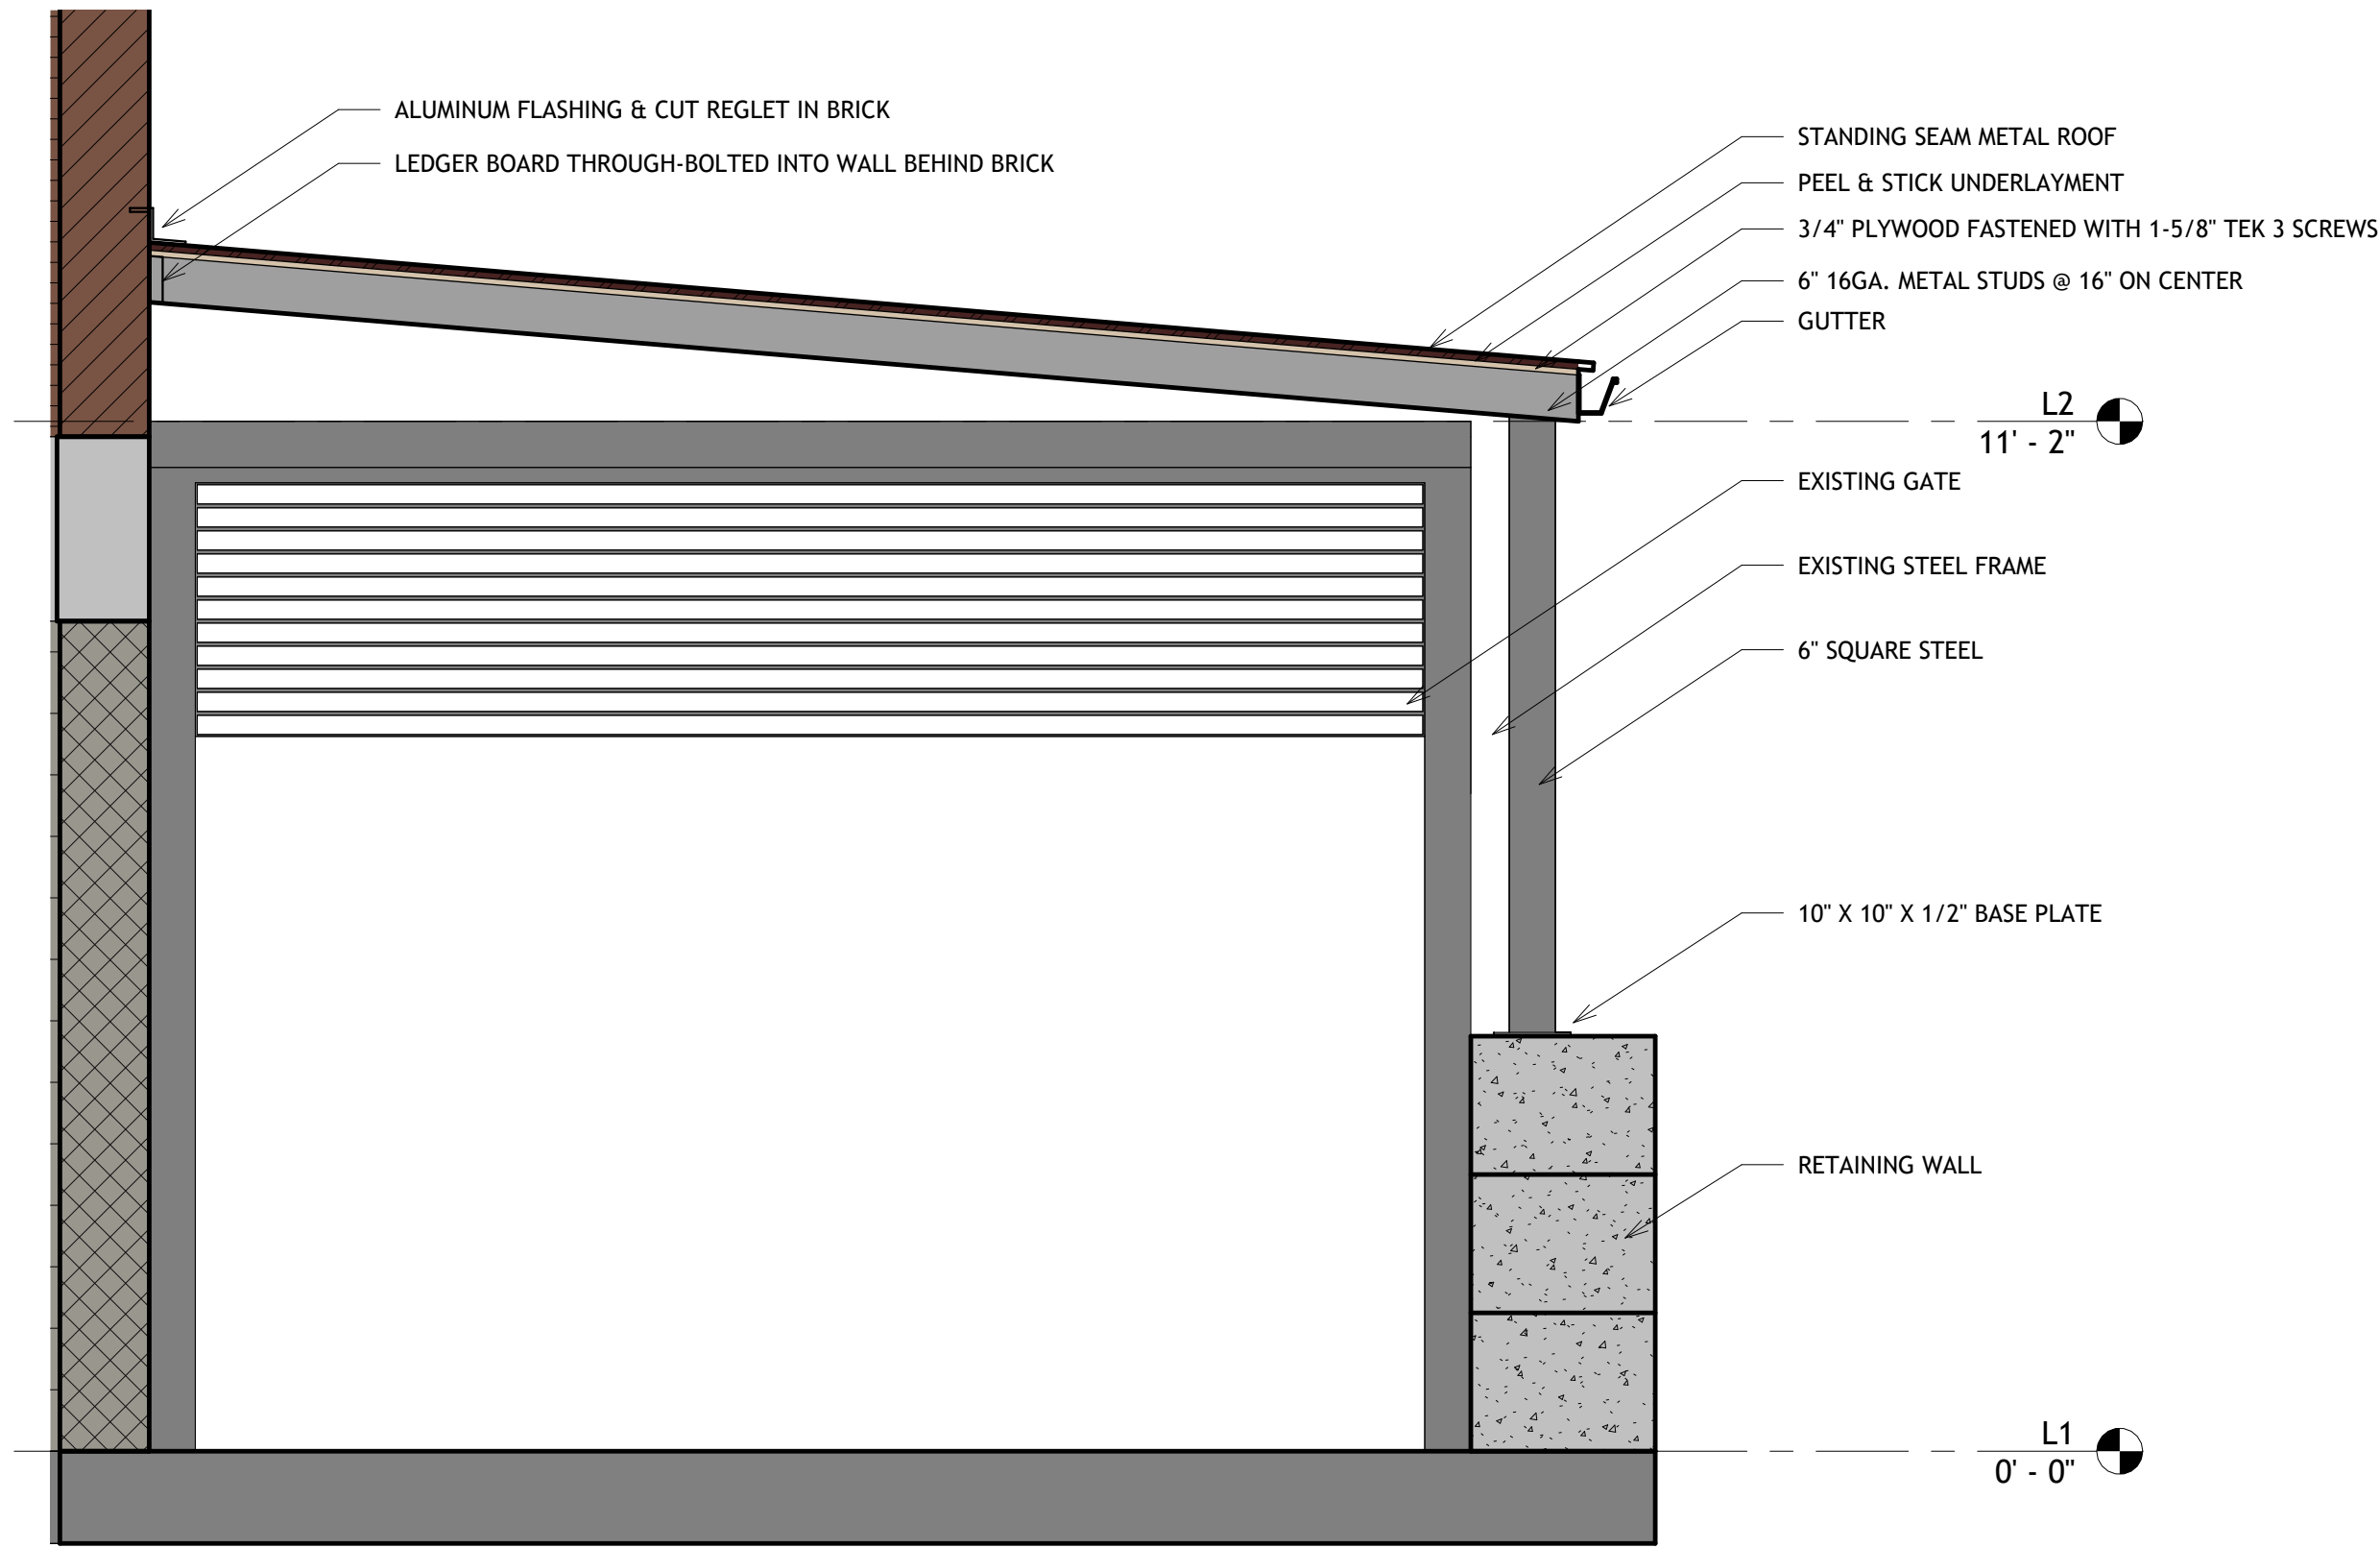

① East View
1/2" = 1'-0"

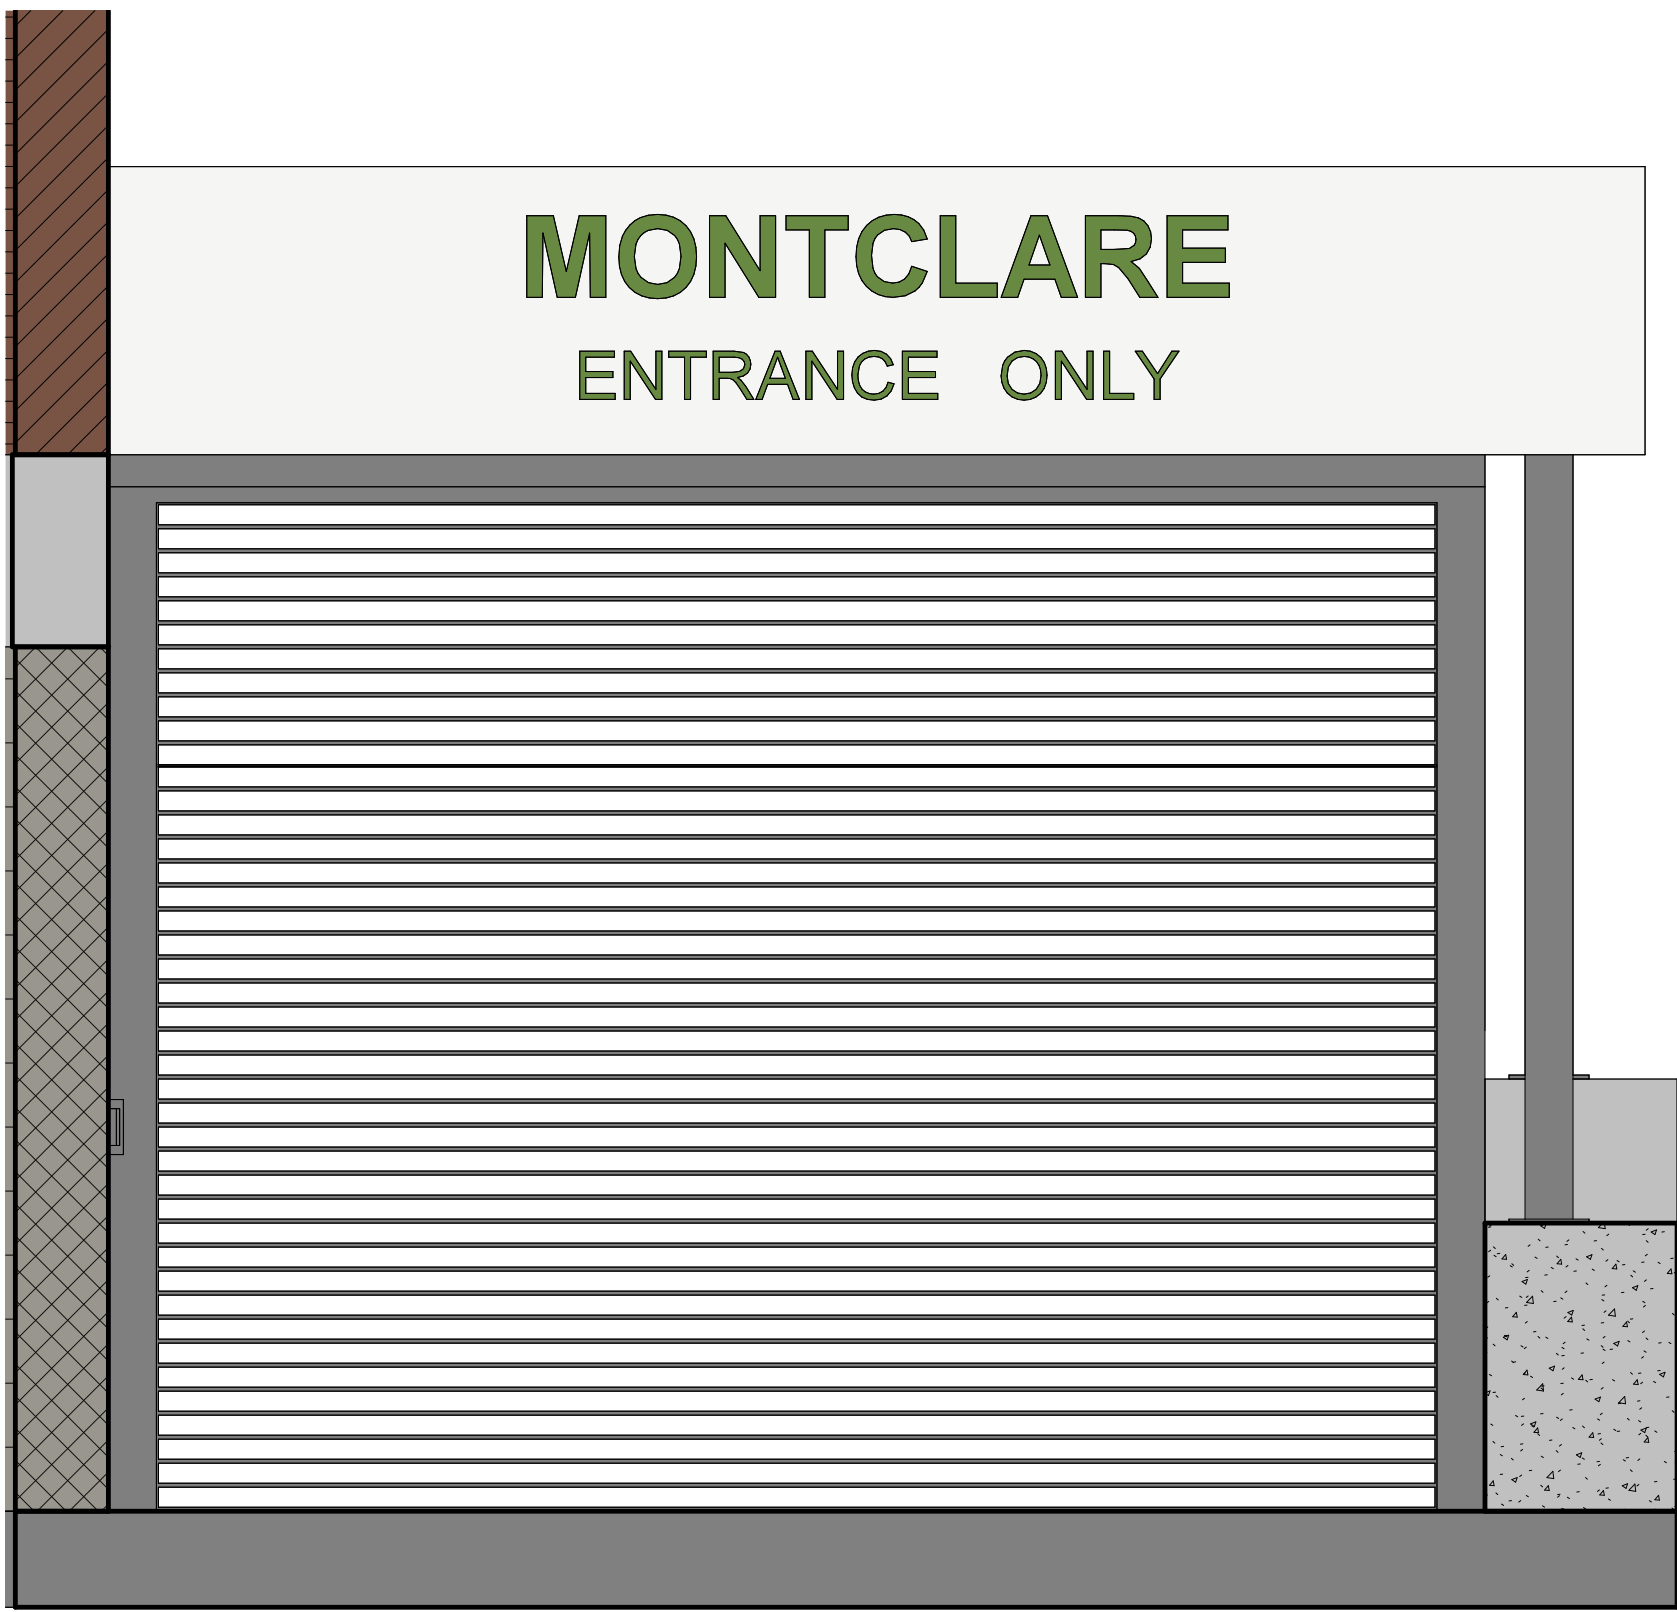

② East View End Result
1/2" = 1'-0"

USIS™
US Information Systems
35 Jefferson Ave
Pearl River, NY 10965
(845) 358-0172

No.	Description	Date

USIS DESIGN & DOCUMENTATION
THE MONTCLARE

AWNING ELEVATION DETAIL 2

SK-003

Scale	1/2" = 1'-0"
Project number	
Date	6/24/2026